

PROJECT INFORMATION

CONTACT INFORMATION

LANDOWNER: XCEL ENERGY (C/O JENNIFER CHESTER)
LANDOWNER PHONE: (303) 285-6533
LANDOWNER EMAIL: JENNIFER.L.CHESTER@XCELENERGY.COM

ENGINEER NAME: BRIAN ROBIDEAU
ENGINEER PHONE: (651) 415-3815
ENGINEER EMAIL: BRIAN.ROBIDEAU@ULTEIG.COM

WAIVER REQUESTS

- REQUEST WAIVER FROM COMMERCIAL DEVELOPMENT DESIGN STANDARDS AND GUIDELINES SECTION 6.1B, 6.1D, AND 6.1E TO ALLOW FOR XCEL ENERGY COMPLIANT SECURITY FENCE.

PROJECT DESCRIPTION

THIS PROPOSAL INCLUDES A REQUEST TO ADD 0.592 ACRES TO THE SOUTHERN PORTION OF THE EXISTING SUBSTATION TO BE EXPANDED IN ORDER TO ACCOMMODATE PLANNED INFRASTRUCTURE IMPROVEMENTS NECESSARY TO MAINTAIN RELIABLE ELECTRIC SERVICE TO THE SURROUNDING AREA.

GENERAL NOTE

- CONSTRUCTION TO BE COMPLETED IN ONE SINGLE PHASE.
- THE CITY OF LOUISVILLE IS NOT RESPONSIBLE FOR DAMAGE TO, OR REPAIR OF, MONUMENT SIGNS, PAVEMENT SURFACES, OR LANDSCAPING CAUSED DURING REPAIR OR MAINTENANCE OF UTILITIES LOCATED WITHIN PUBLIC UTILITY EASEMENTS.
- THE SUBJECT PROPERTY HAS NOT RECEIVED A PUD OR PUD AMENDMENT PRIOR TO THIS APPLICATION.
- NO PUD AMENDMENTS HAVE BEEN RECORDED FOR THE SUBJECT PROPERTY.
- PRIOR APPROVED ENTITLEMENTS: PSCO LOUISVILLE NEIGHBORHOOD ELECTRIC SUBSTATION SRU, AUGUST 19, 1982.
- PROJECT CONTEXT DATA
 - THE SUBJECT PROPERTY IS 1.72 ACRES. A MINOR SUBDIVISION PERMIT KNOWN AS XXXX ACCOMPANIES THIS PUD AMENDMENT, XXXX TO ADD .59 ACRES TO THE SUBJECT PROPERTY. THE ZONING FOR THE SUBJECT PROPERTY IS PLANNED COMMUNITY COMMERCIAL (P-C). THE EXISTING LAND USE OF SUBJECT PROPERTY IS AN ELECTRIC SUBSTATION AND THIS APPLICATION MAKES NO CHANGE TO THE EXISTING LAND USE.

LOUISVILLE SUBSTATION PUD

SITUATED IN THE SOUTH HALF OF SECTION 20 AND THE NORTH HALF OF SECTION 29, TOWNSHIP 1 SOUTH, RANGE 68 WEST OF THE SIXTH PRINCIPAL MERIDIAN, CITY OF LOUISVILLE, COUNTY OF BOULDER, STATE OF COLORADO

PLANNED UNIT DEVELOPMENT

SHEET INDEX	
SHEET NUMBER	SHEET TITLE
1	COVER SHEET
2	SITE PLAN
3	GRADING PLAN
4	EXTERIOR ELEVATIONS
5	UTILITY PLAN
6	AMENITY DETAILS

SITE DATA		
	EXISTING	PROPOSED
TOTAL SITE AREA	1.72 ACRES	2.31 ACRES
SITE COVERAGE	1.72 ACRES	2.31 ACRES
PAD EXPANSION AREA	-	0.59 ACRES
NEW ACCESS DRIVE	~22,000 SQ. FT.	4,000 SQ. FT.
TOTAL:		
LANDSCAPE COVERAGE	0	0
LANDSCAPE AREA	0	0
HARDSCAPE AREA	1.72 ACRES	2.31 ACRES
TOTAL:	1.72 ACRES	2.31 ACRES
	REQUIRED	PROVIDED
SETBACKS		
NORTH	25' MIN.	
WEST	10' MIN.	
SOUTH	20' MIN.	
EAST	10' MIN.	

OWNERSHIP SIGNATURE BLOCK:

BY SIGNING THIS PUD, _____ACKNOWLEDGES ALL THE REQUIREMENTS AND INTENT SET FORTH IN THIS PUD.

WITNESS MY / OUR HAND(S) SEAL(S) THIS _____ DAY OF _____, 20 _____

OWNER SIGNATURE _____

NOTARY NAME _____

NOTARY SIGNATURE _____

MY COMMISSION EXPIRES _____

CITY COUNCIL CERTIFICATE:

APPROVED THIS _____ DAY OF _____, 20 _____

BY THE CITY OF LOUISVILLE, COLORADO

BY _____
MAYOR

BY _____
CITY CLERK


ORDINANCE FROM RESOLUTION NO. _____, SERIES _____

PLANNING COMMISSION CERTIFICATE:

APPROVED THIS _____ DAY OF _____, 20 _____

BY THE PLANNING COMMISSION OF THE CITY OF LOUISVILLE, COLORADO

RESOLUTION NO. _____
SERIES 20 _____

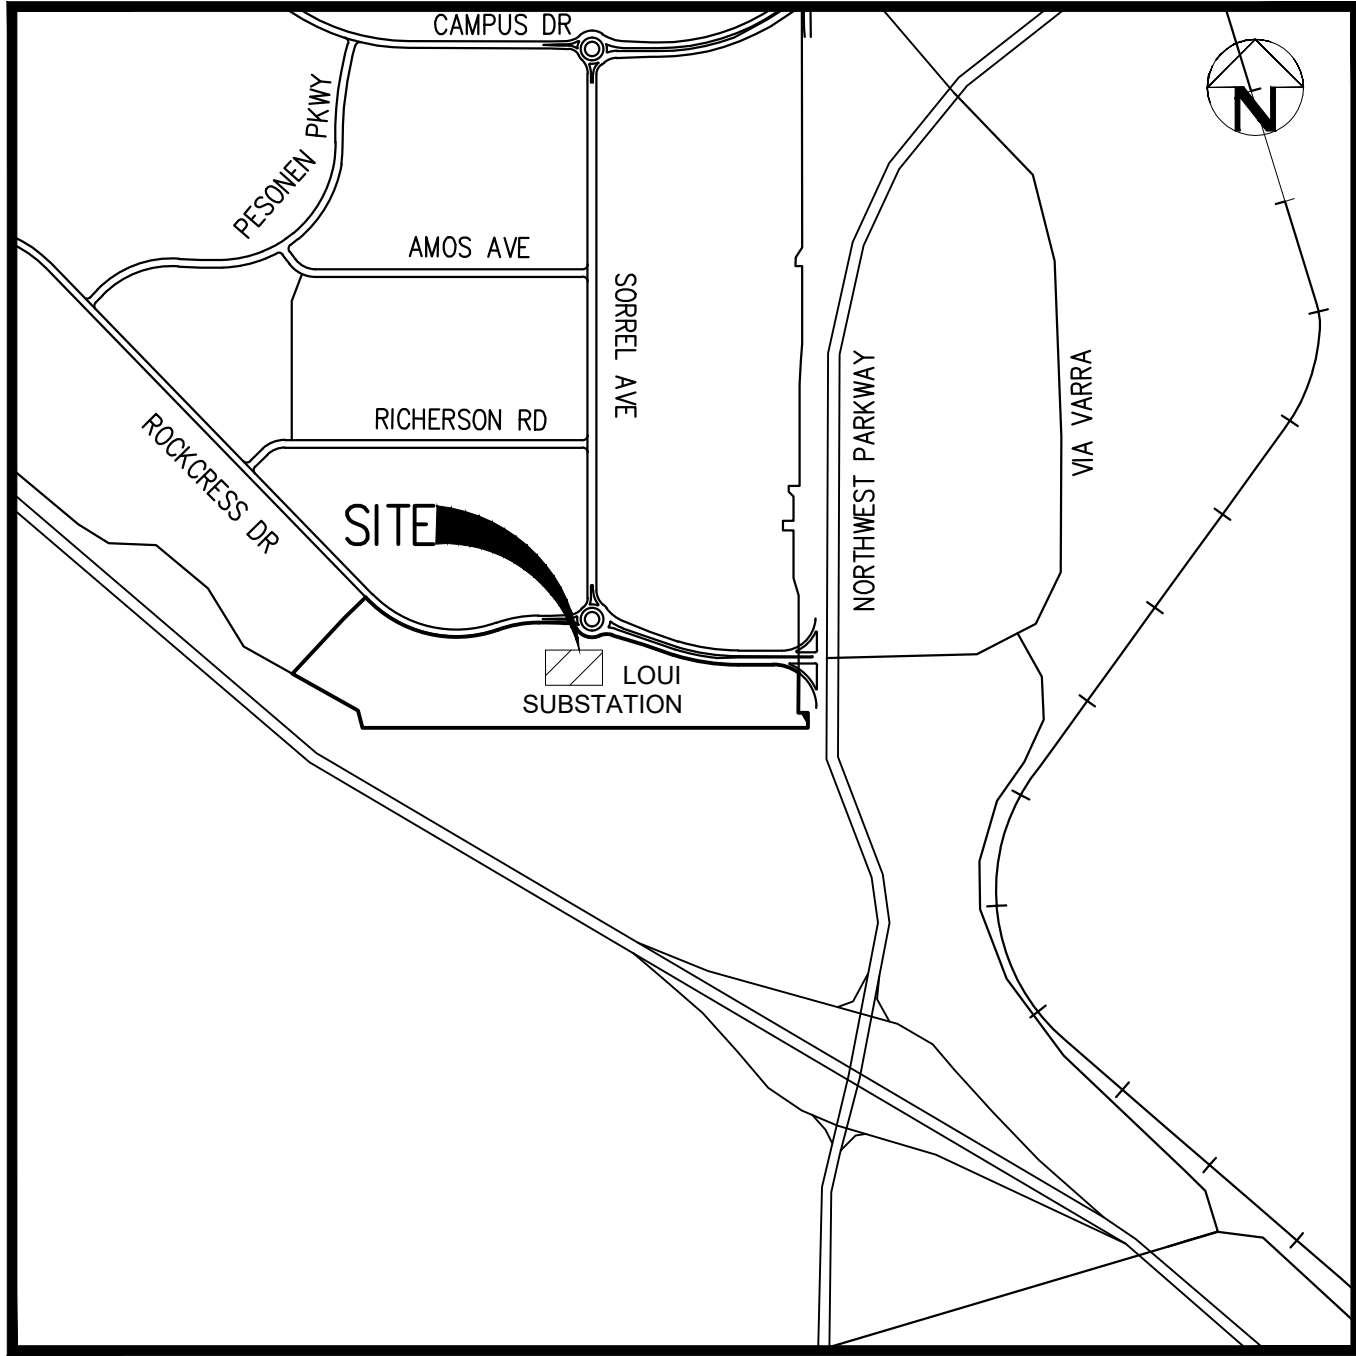

VICINITY MAP
SCALE: 1" = 1000'

SUBSTATION ADDRESS:
2280 S 88TH ST
LOUISVILLE, CO 80027


TELEPHONE NUMBER
(303) 665-3689

SUBSTATION GPS:
LATITUDE: 39.940755
LONGITUDE: -105.133341



1	8-12-25	SUBMITTED FOR APPROVAL TO WELD COUNTY
NO	DATE	REVISIONS AND RECORD OF ISSUE

LOUISVILLE SUBSTATION PUD
SITUATED IN THE SOUTH HALF OF SECTION 20 AND THE NORTH HALF OF SECTION
29, TOWNSHIP 1 SOUTH, RANGE 68 WEST OF THE SIXTH PRINCIPAL MERIDIAN,
CITY OF LOUISVILLE, COUNTY OF BOULDER, STATE OF COLORADO

PLANNED UNIT DEVELOPMENT

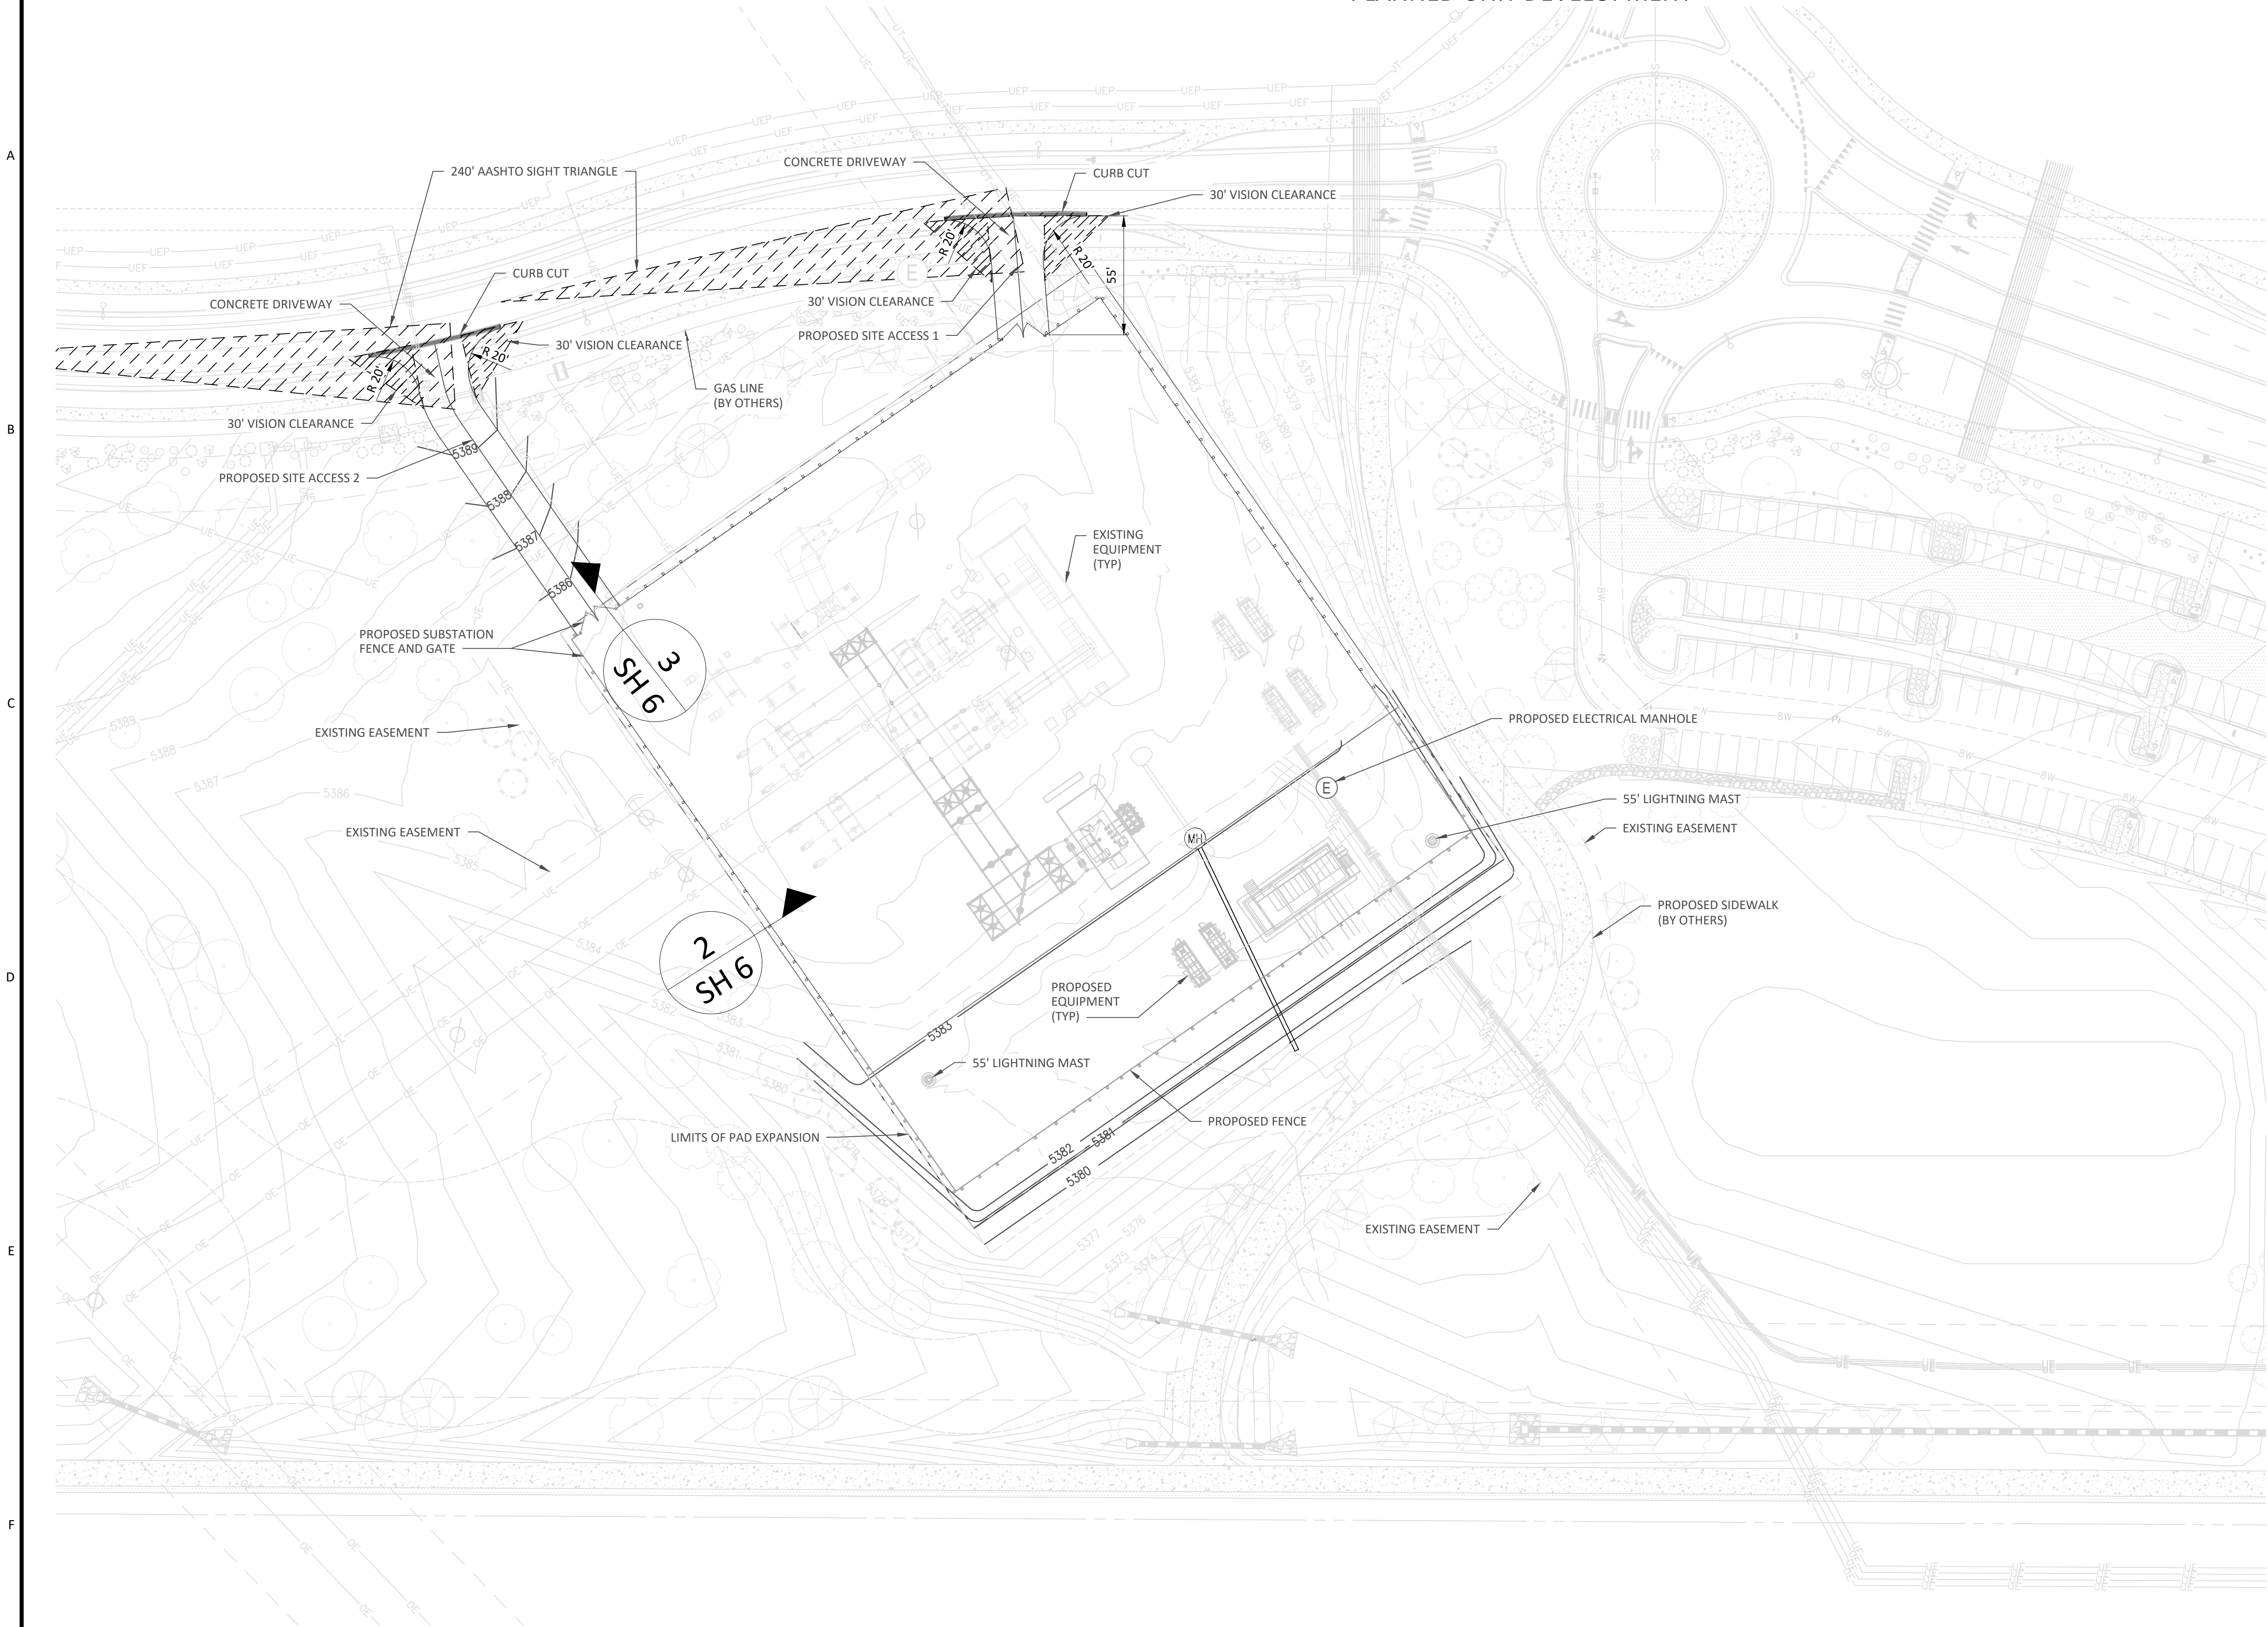


LEGEND

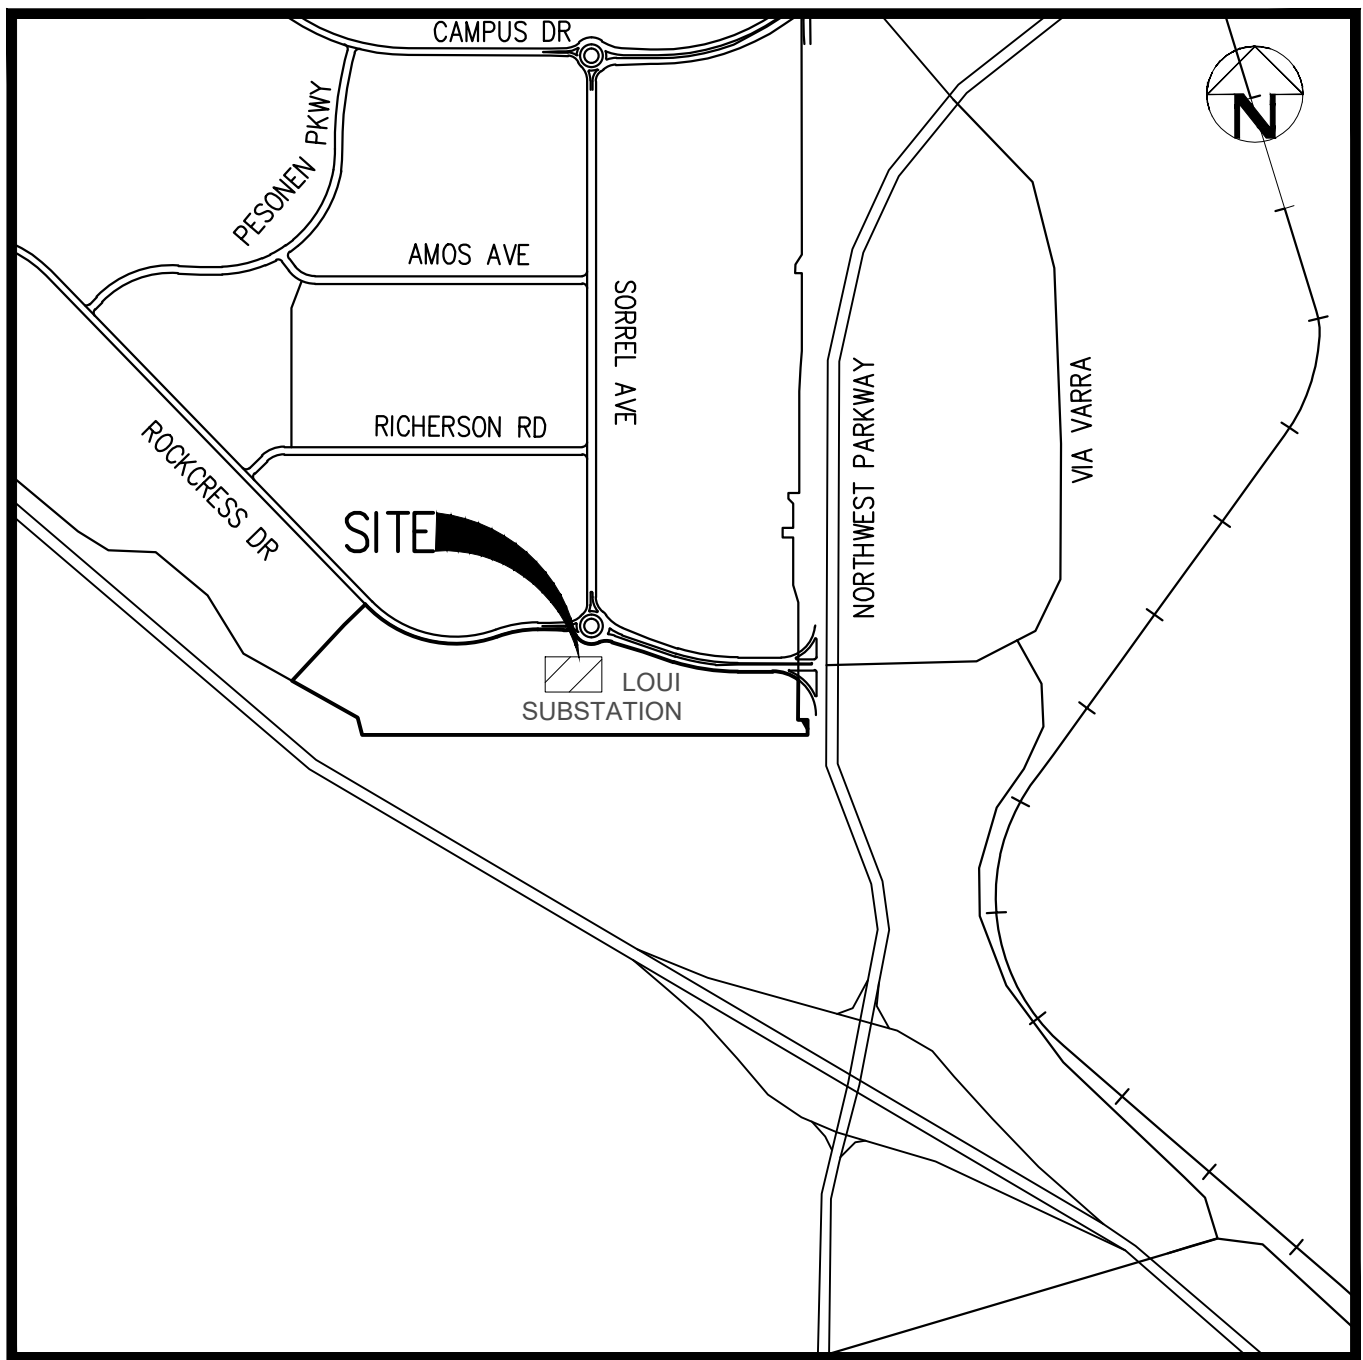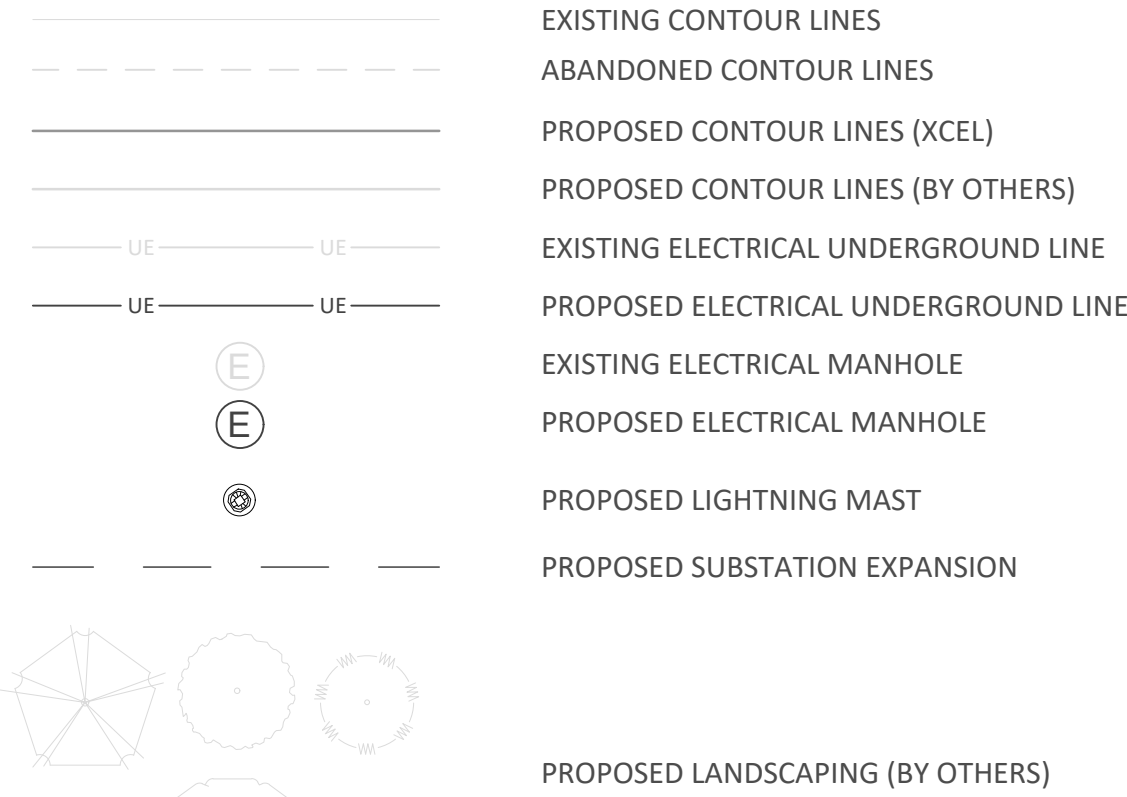

VICINITY MAP
SCALE: 1" = 1000'


SUBSTATION ADDRESS: 2280 S 88TH ST, LOUISVILLE, CO 80027
TELEPHONE NUMBER: (303) 665-3689
SUBSTATION GPS: LATITUDE: 39.940755, LONGITUDE: -105.133341

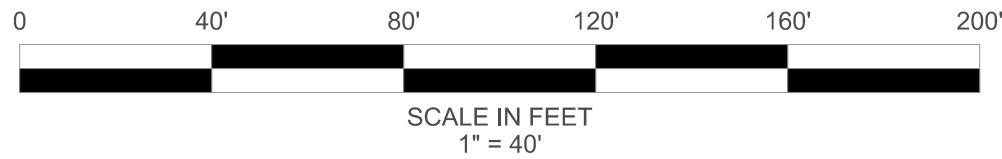

REVISIONS AND RECORD OF ISSUE		
1	8-12-25	SUBMITTED FOR APPROVAL TO WELD COUNTY
NO	DATE	


LOUISVILLE SUBSTATION PUD
SITUATED IN THE SOUTH HALF OF SECTION 20 AND THE NORTH HALF OF SECTION
29, TOWNSHIP 1 SOUTH, RANGE 68 WEST OF THE SIXTH PRINCIPAL MERIDIAN,
CITY OF LOUISVILLE, COUNTY OF BOULDER, STATE OF COLORADO

PLANNED UNIT DEVELOPMENT

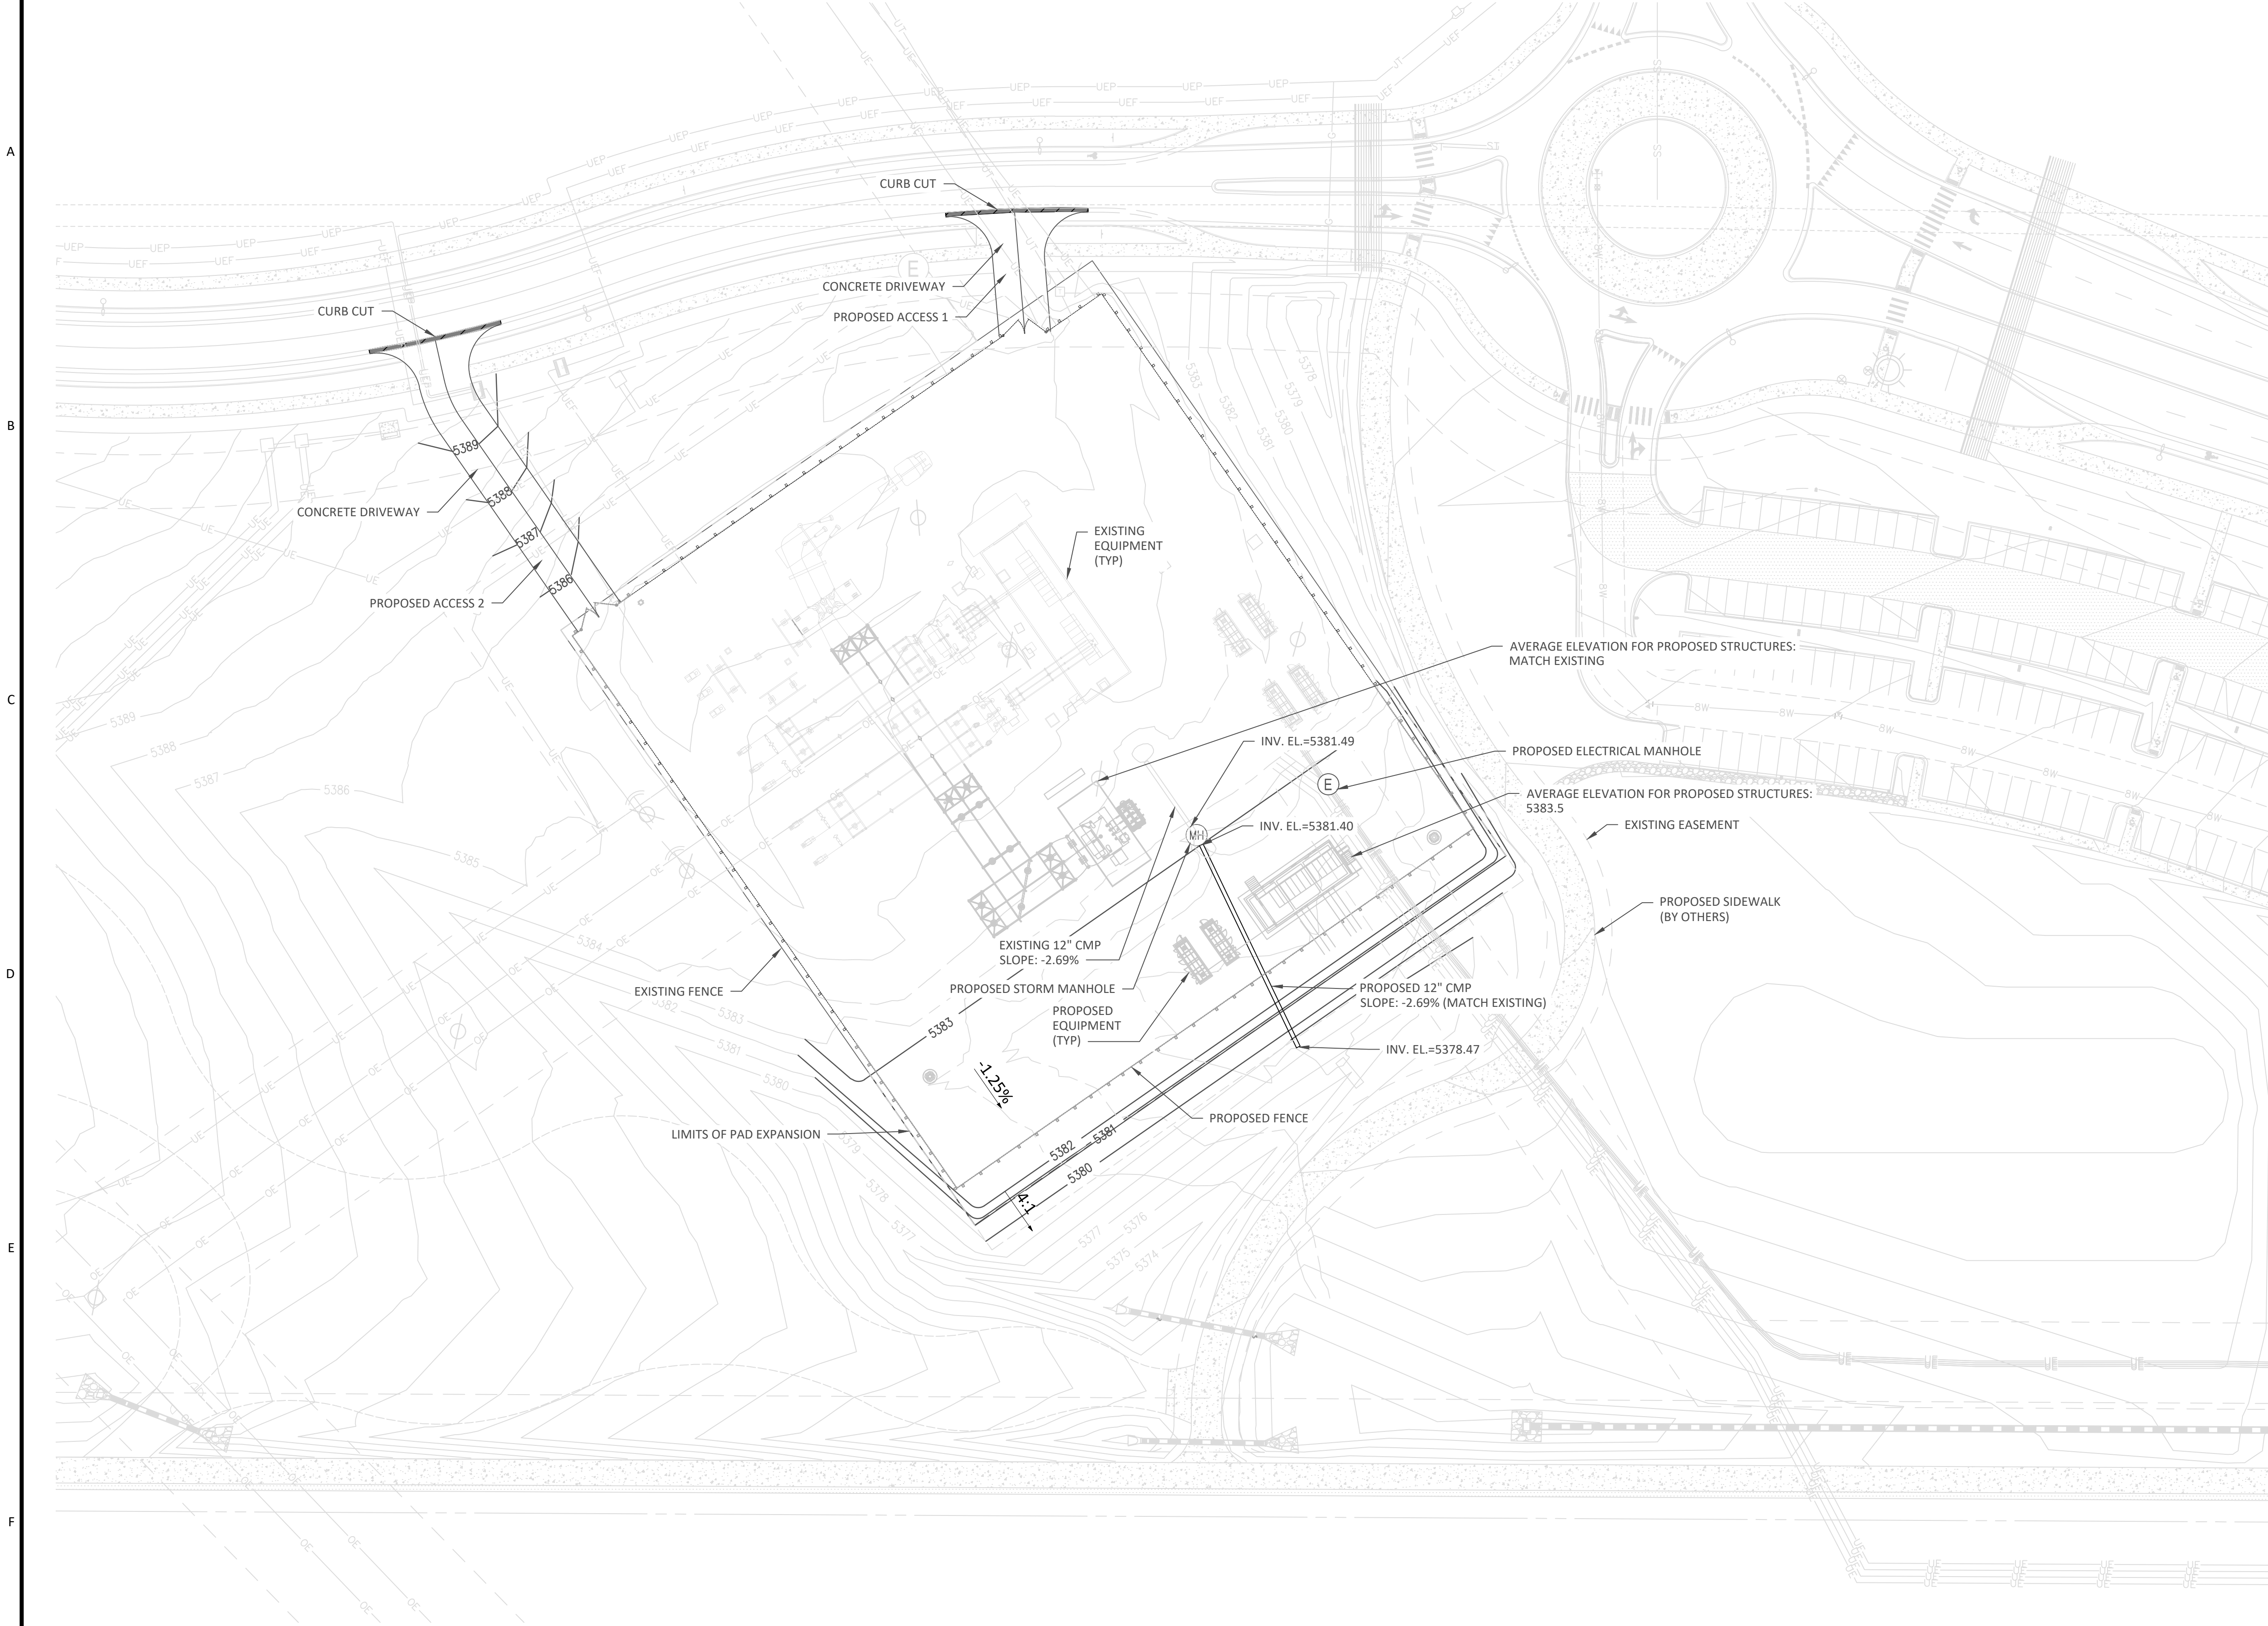

LEGEND

- EXISTING CONTOUR LINES
- ABANDONED CONTOUR LINES (XCEL)
- PROPOSED CONTOUR LINES (XCEL)
- PROPOSED CONTOUR LINES (BY OTHERS)
- EXISTING ELECTRICAL UNDERGROUND LINE
- PROPOSED ELECTRICAL UNDERGROUND LINE
- EXISTING ELECTRICAL MANHOLE
- PROPOSED ELECTRICAL MANHOLE
- PROPOSED SUBSTATION EXPANSION
- PROPOSED STORM MANHOLE

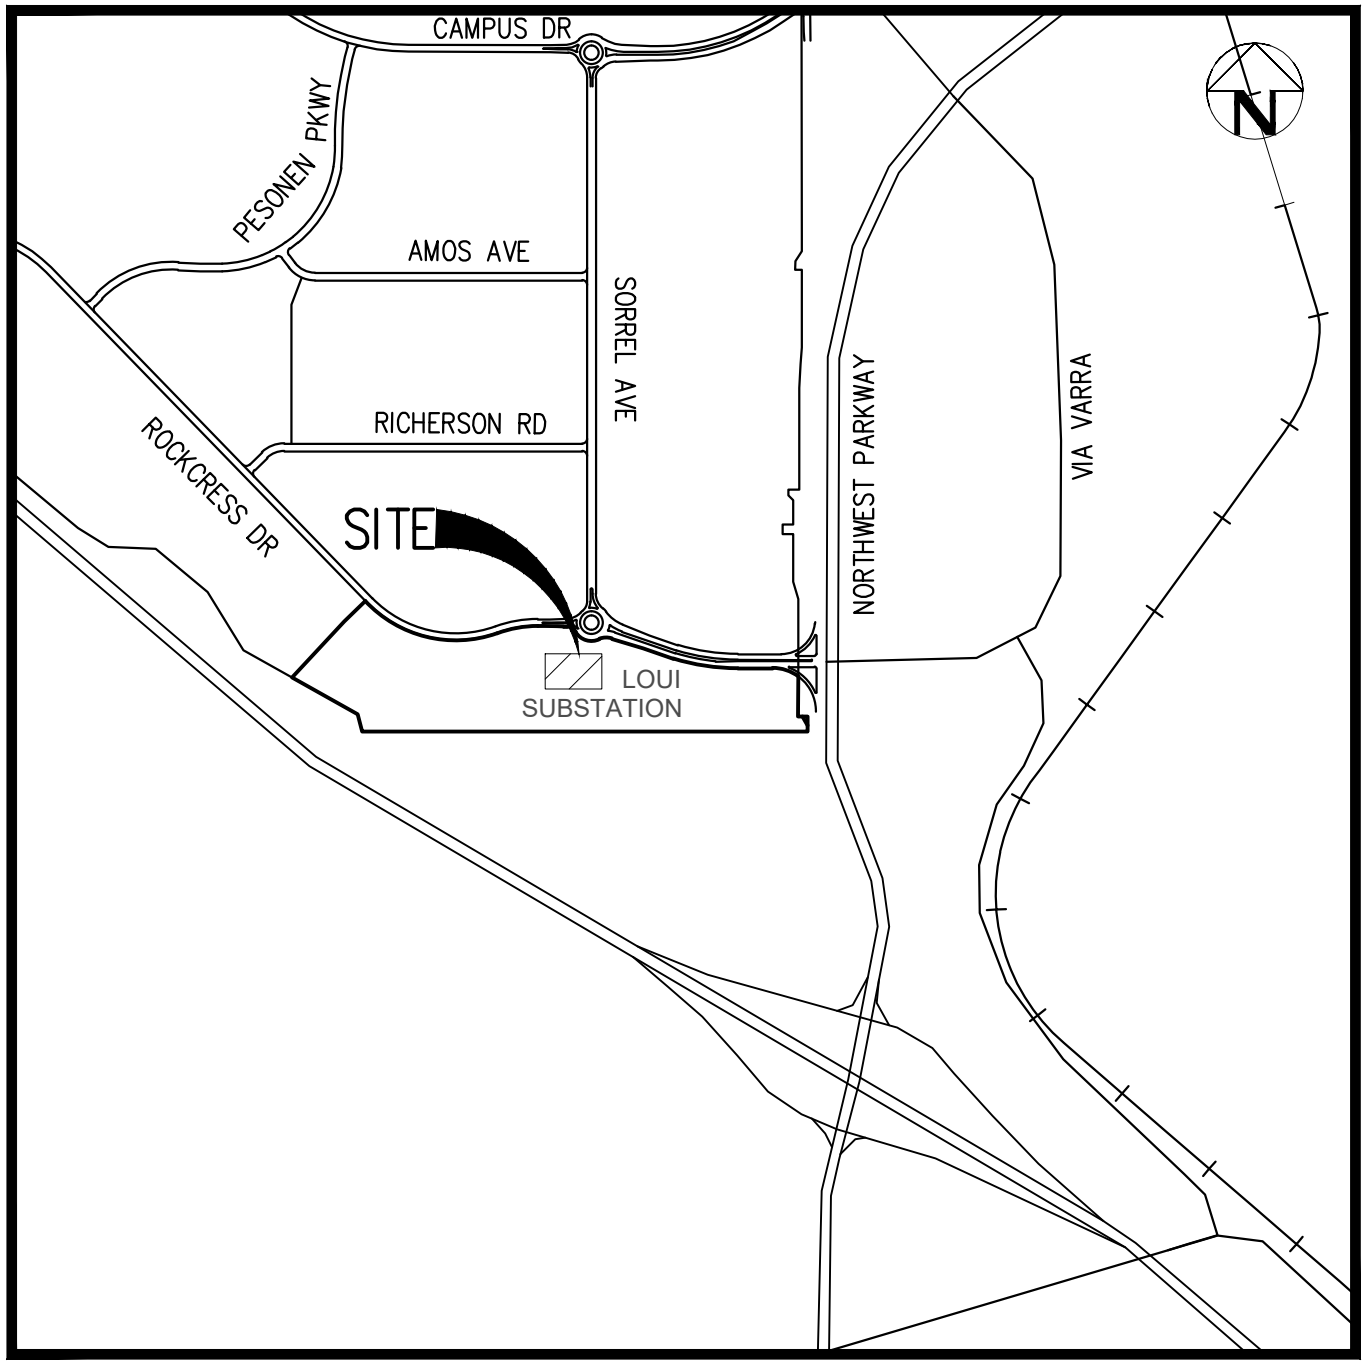

VICINITY MAP

SCALE: 1" = 1000'

SUBSTATION ADDRESS:
2280 S 88TH ST
LOUISVILLE, CO 80027

TELEPHONE NUMBER
(303) 665-3689


SUBSTATION GPS:
LATITUDE: 39.940755
LONGITUDE: -105.133341

1	8-12-25	SUBMITTED FOR APPROVAL TO WELD COUNTY
NO	DATE	REVISIONS AND RECORD OF ISSUE


LOUISVILLE SUBSTATION PUD

SITUATED IN THE SOUTH HALF OF SECTION 20 AND THE NORTH HALF OF SECTION 29, TOWNSHIP 1 SOUTH, RANGE 68 WEST OF THE SIXTH PRINCIPAL MERIDIAN, CITY OF LOUISVILLE, COUNTY OF BOULDER, STATE OF COLORADO


PLANNED UNIT DEVELOPMENT

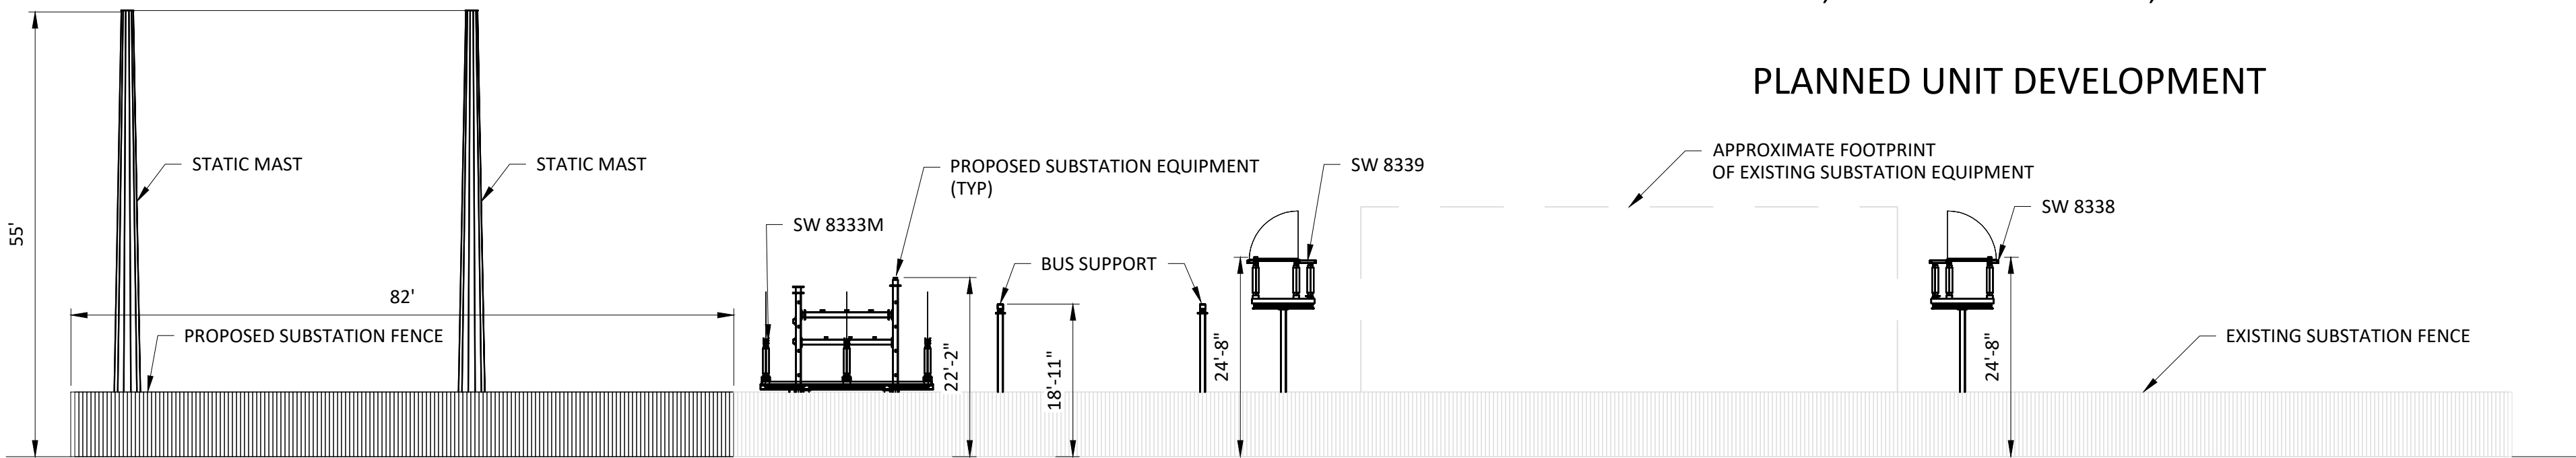


NORTH ELEVATION VIEW
SCALE: $\frac{1}{16}'' = 1'$

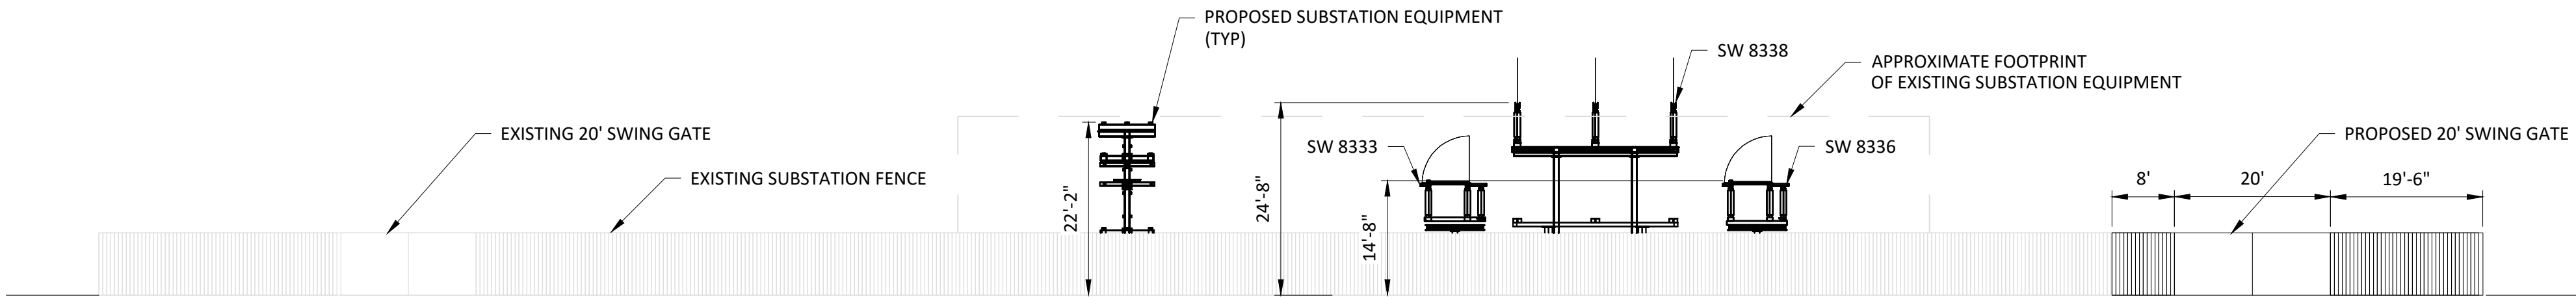


WEST ELEVATION VIEW
SCALE: $\frac{1}{16}'' = 1'$

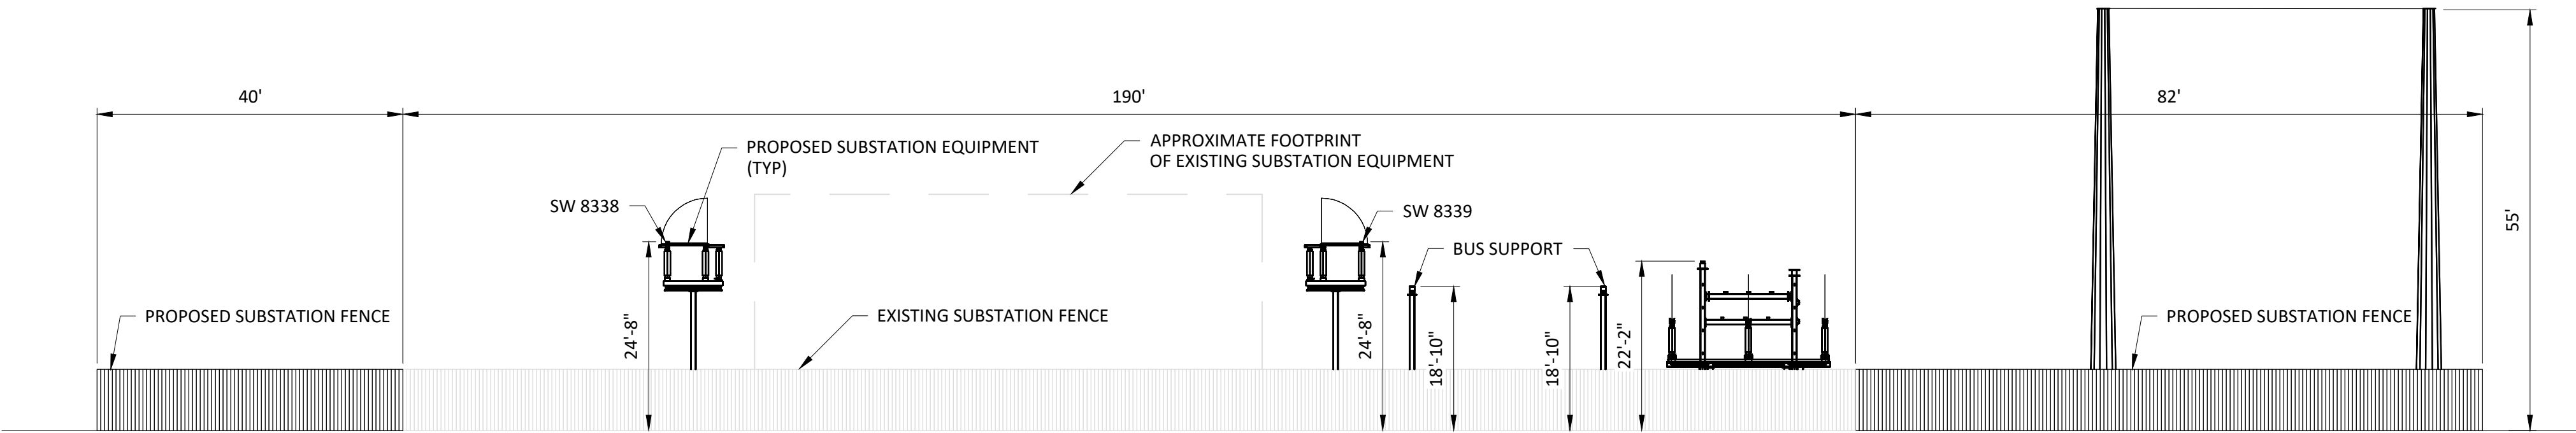

SOUTH ELEVATION VIEW
SCALE: $\frac{1}{16}'' = 1'$

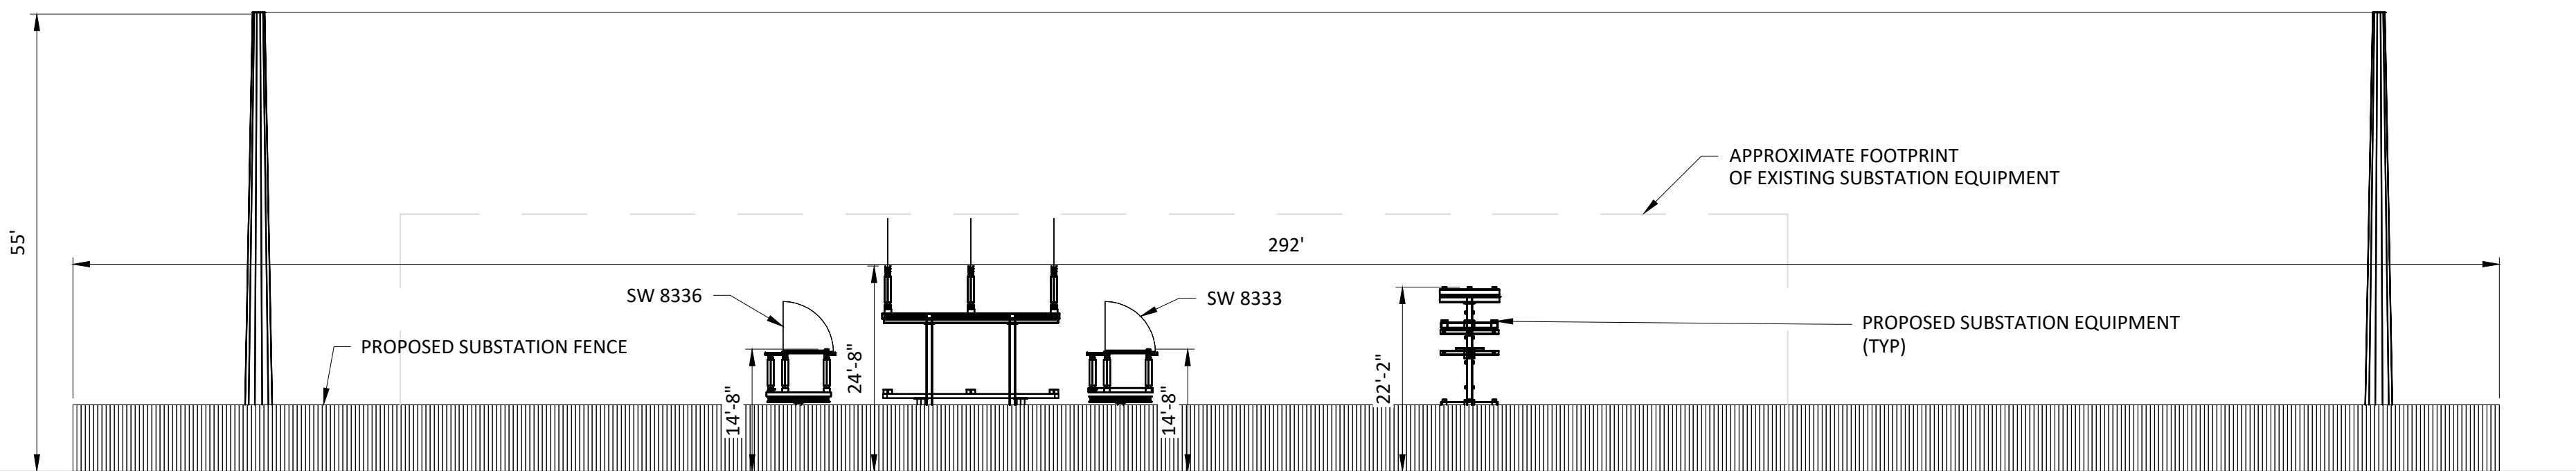

EAST ELEVATION VIEW
SCALE: $\frac{1}{16}'' = 1'$

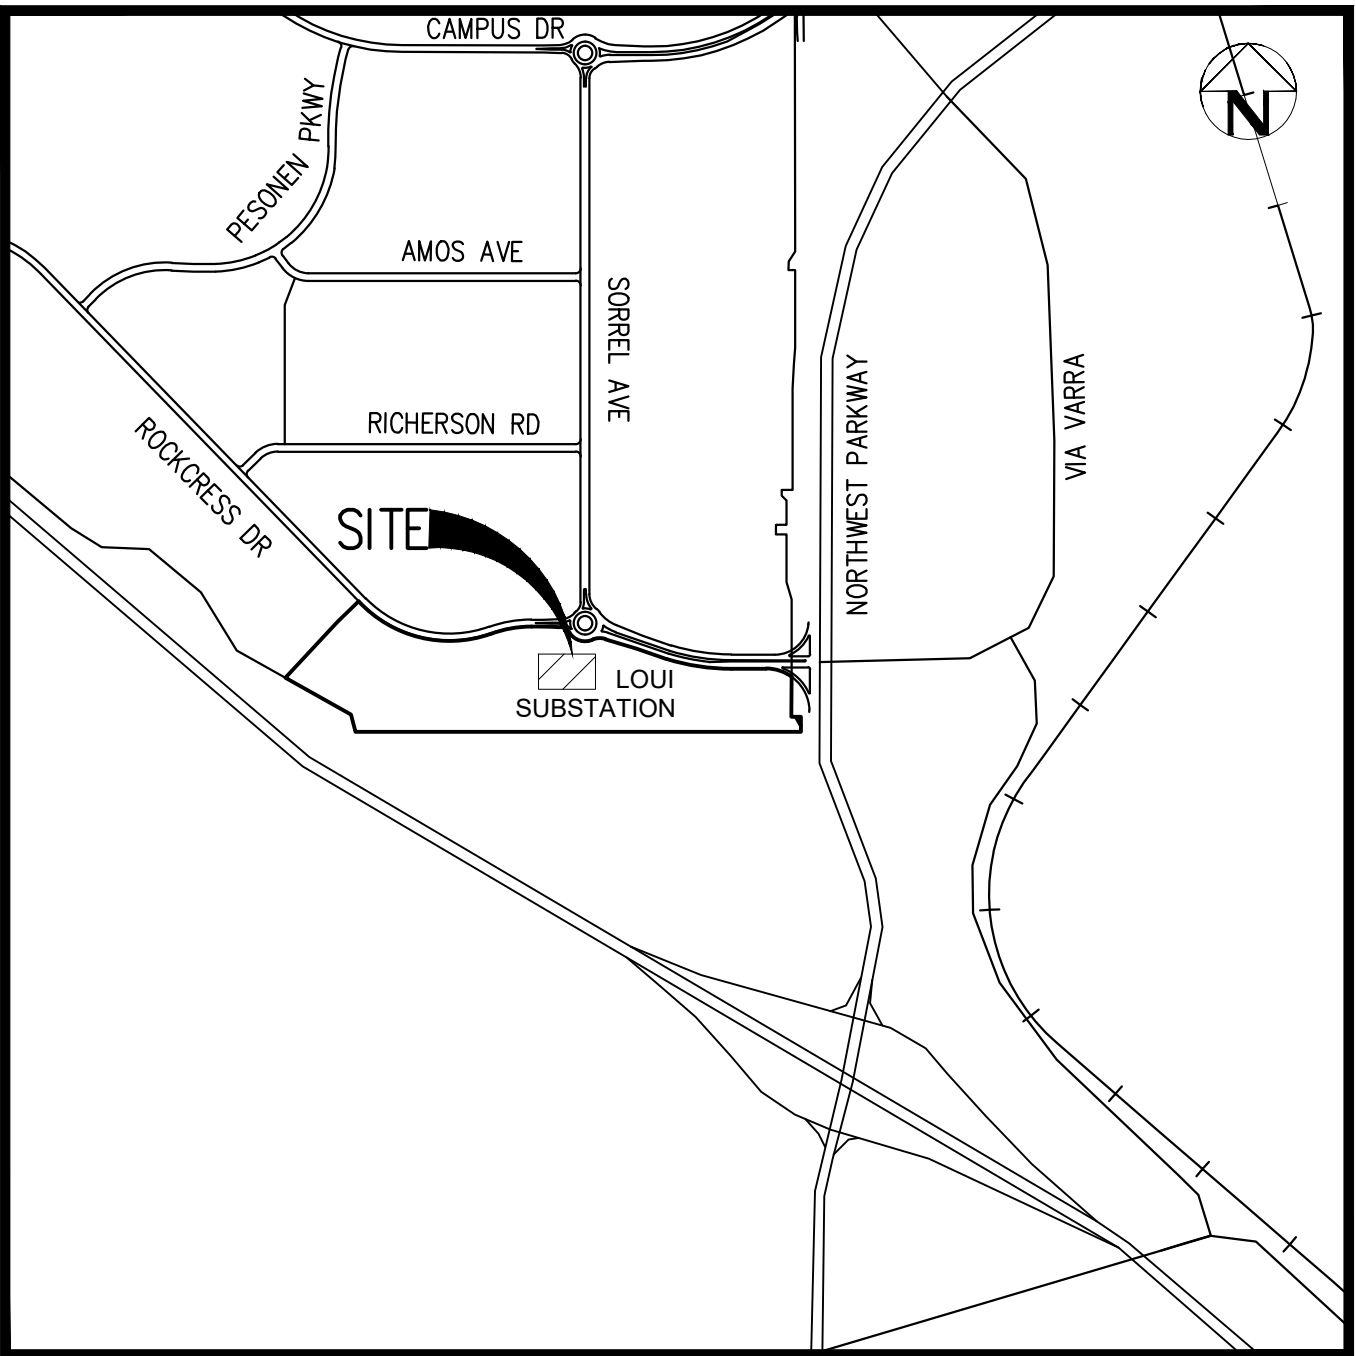

VICINITY MAP
SCALE: 1" = 1000'

SUBSTATION ADDRESS:

2280 S 88TH ST
LOUISVILLE, CO 80027

TELEPHONE NUMBER

(303) 665-3689

SUBSTATION GPS:



LATITUDE: 39.940755
LONGITUDE: -105.133341

1	8-12-25	SUBMITTED FOR APPROVAL TO WELD COUNTY
NO	DATE	REVISIONS AND RECORD OF ISSUE

LOUISVILLE SUBSTATION PUD


SITUATED IN THE SOUTH HALF OF SECTION 20 AND THE NORTH HALF OF SECTION 29, TOWNSHIP 1 SOUTH, RANGE 68 WEST OF THE SIXTH PRINCIPAL MERIDIAN, CITY OF LOUISVILLE, COUNTY OF BOULDER, STATE OF COLORADO

PLANNED UNIT DEVELOPMENT

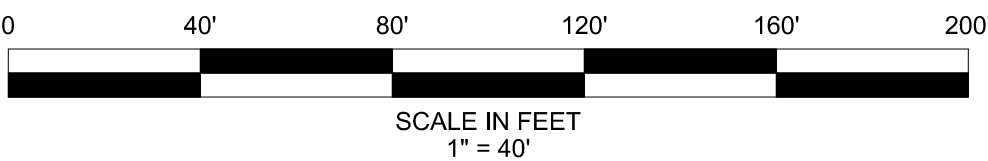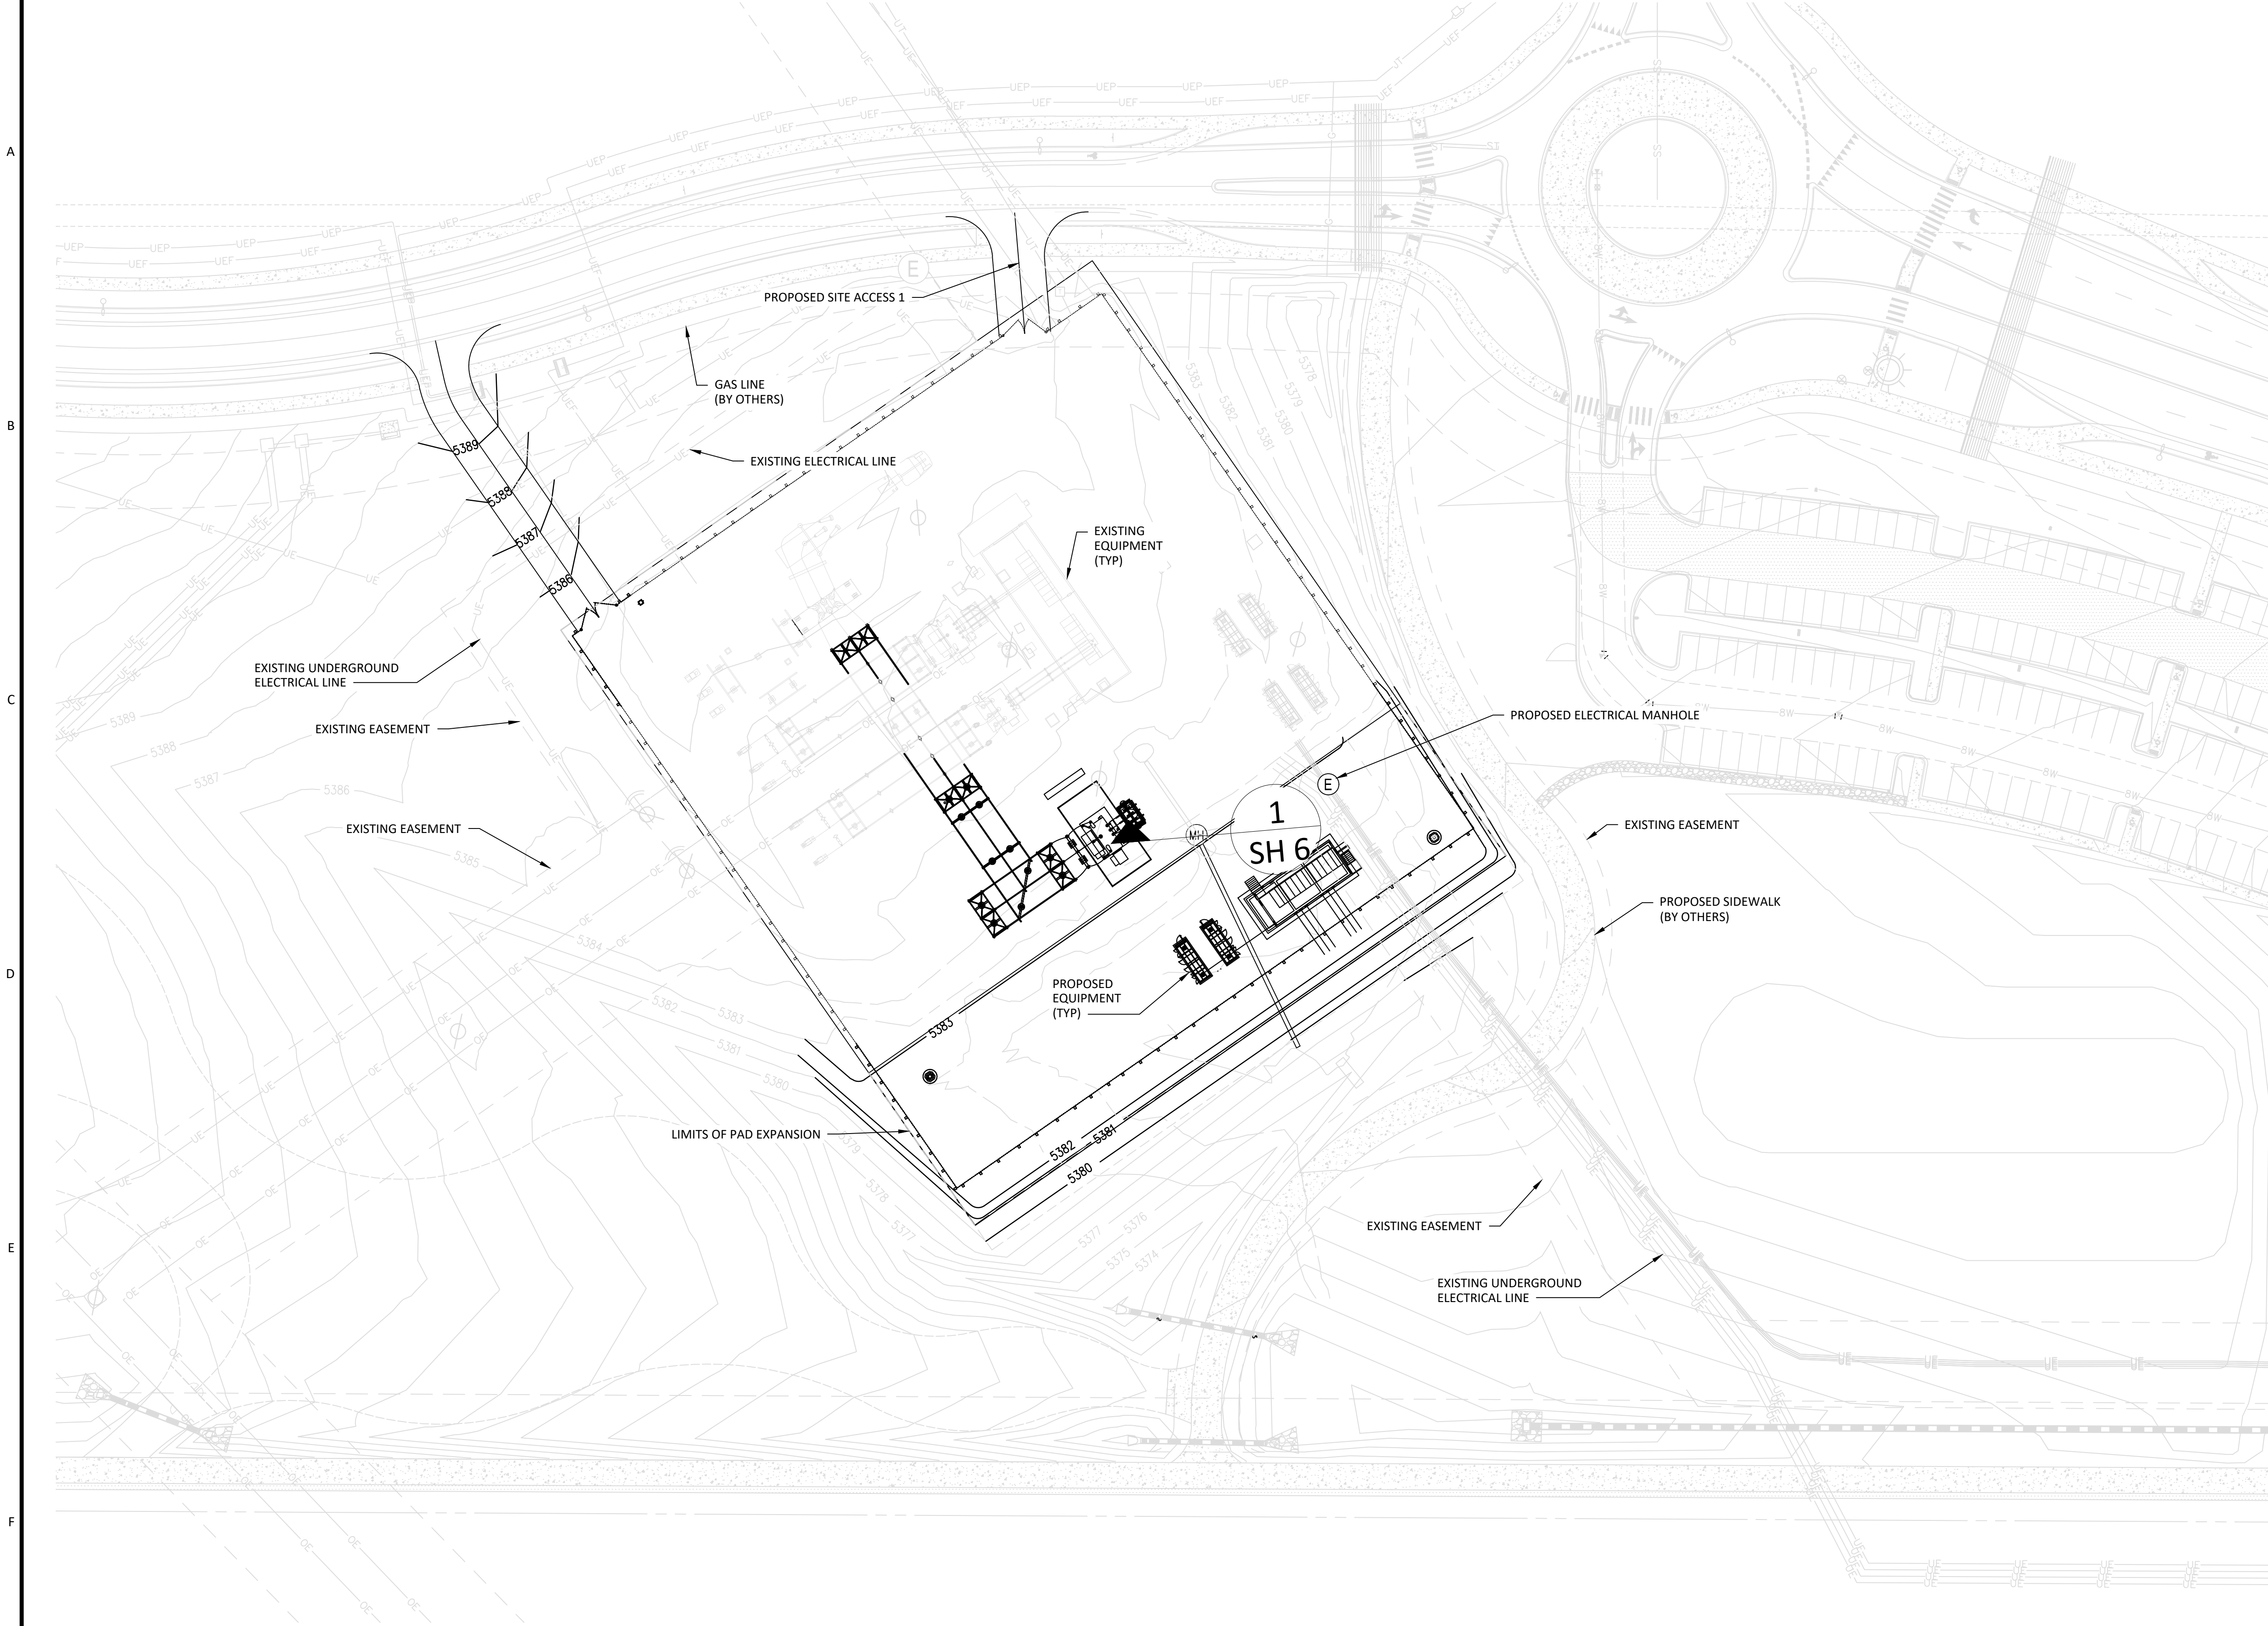

LEGEND

- EXISTING CONTOUR LINES
- ABANDONED CONTOUR LINES
- PROPOSED CONTOUR LINES (XCEL)
- PROPOSED CONTOUR LINES (BY OTHERS)
- EXISTING ELECTRICAL UNDERGROUND LINE
- PROPOSED ELECTRICAL UNDERGROUND LINE
- EXISTING ELECTRICAL MANHOLE
- PROPOSED ELECTRICAL MANHOLE
- PROPOSED SUBSTATION EXPANSION

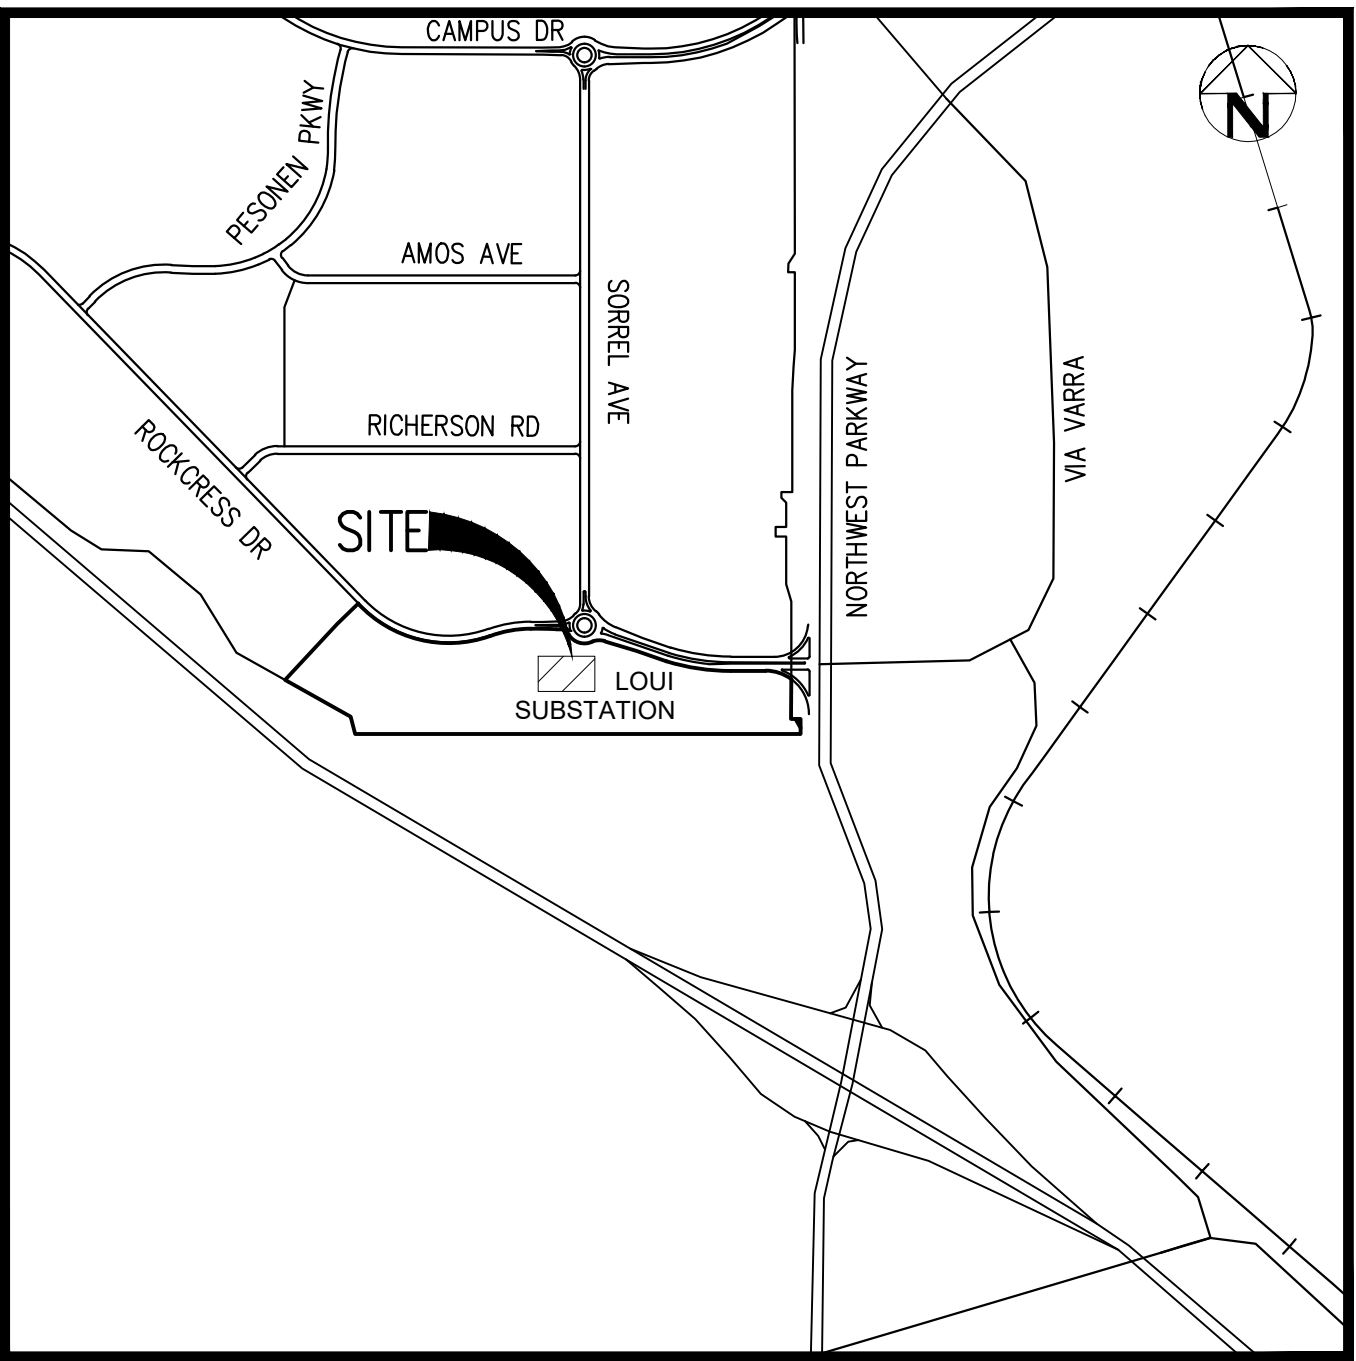

VICINITY MAP

SCALE: 1" = 1000'

SUBSTATION ADDRESS:
2280 S 88TH ST
LOUISVILLE, CO 80027

TELEPHONE NUMBER
(303) 665-3689


SUBSTATION GPS:
LATITUDE: 39.940755
LONGITUDE: -105.133341

1	8-12-25	SUBMITTED FOR APPROVAL TO WELD COUNTY
NO	DATE	REVISIONS AND RECORD OF ISSUE


LOUISVILLE SUBSTATION PUD

SITUATED IN THE SOUTH HALF OF SECTION 20 AND THE NORTH HALF OF SECTION 29, TOWNSHIP 1 SOUTH, RANGE 68 WEST OF THE SIXTH PRINCIPAL MERIDIAN, CITY OF LOUISVILLE, COUNTY OF BOULDER, STATE OF COLORADO


PLANNED UNIT DEVELOPMENT

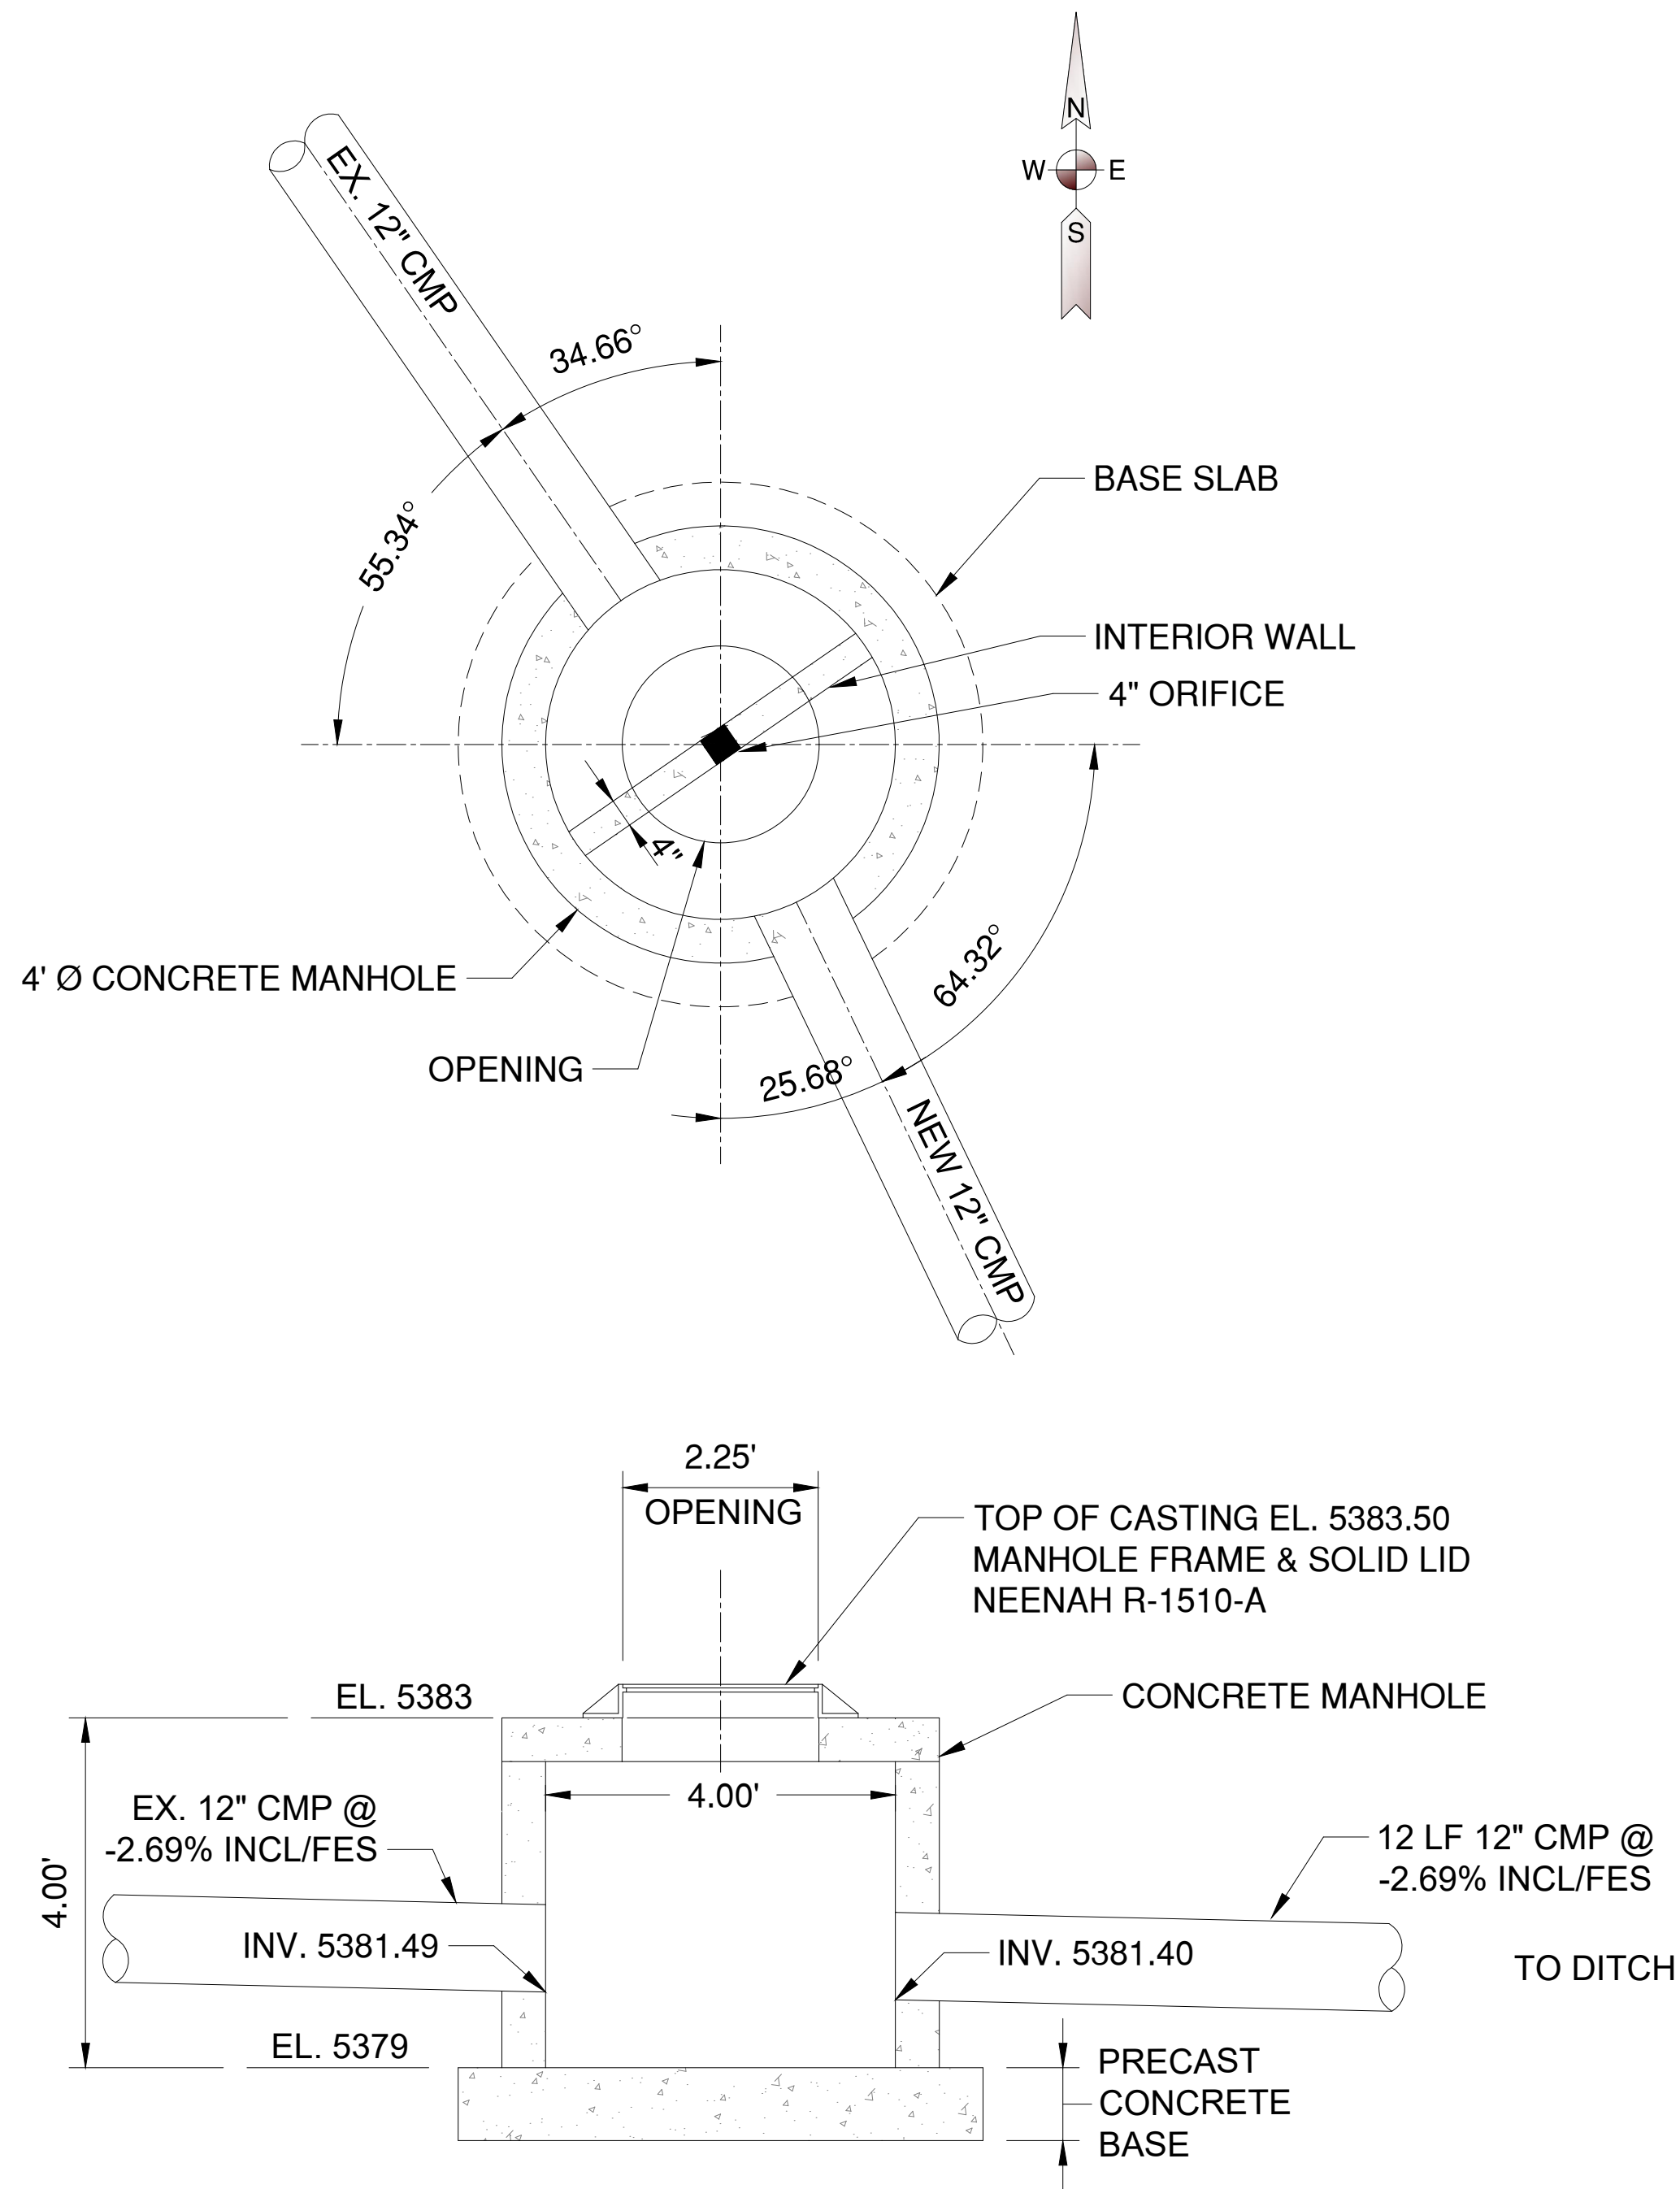

1
SH 5

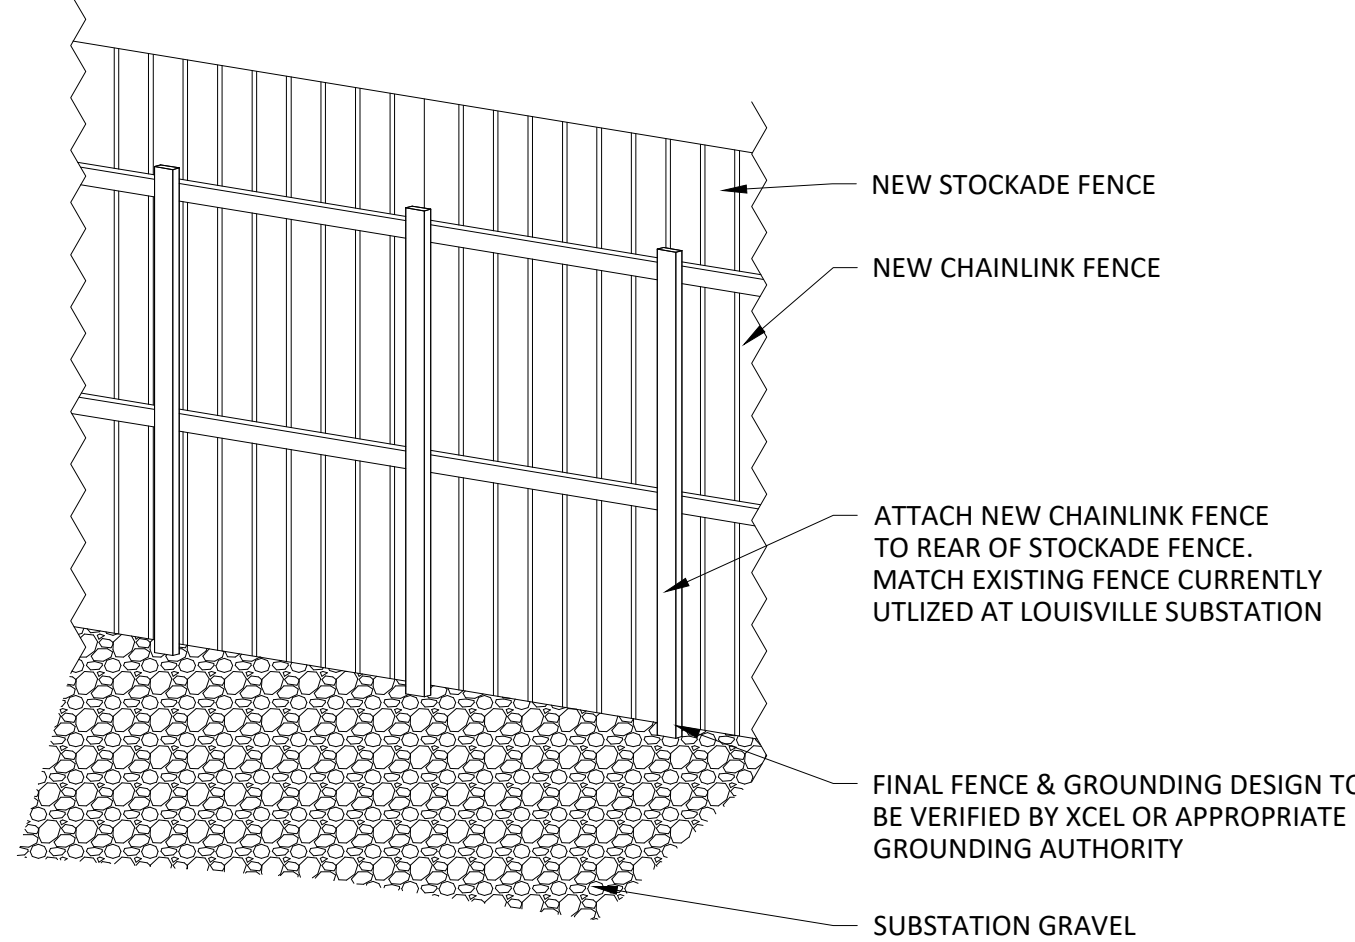MANHOLE DETAIL
SCALE: NONE

2
SH 2

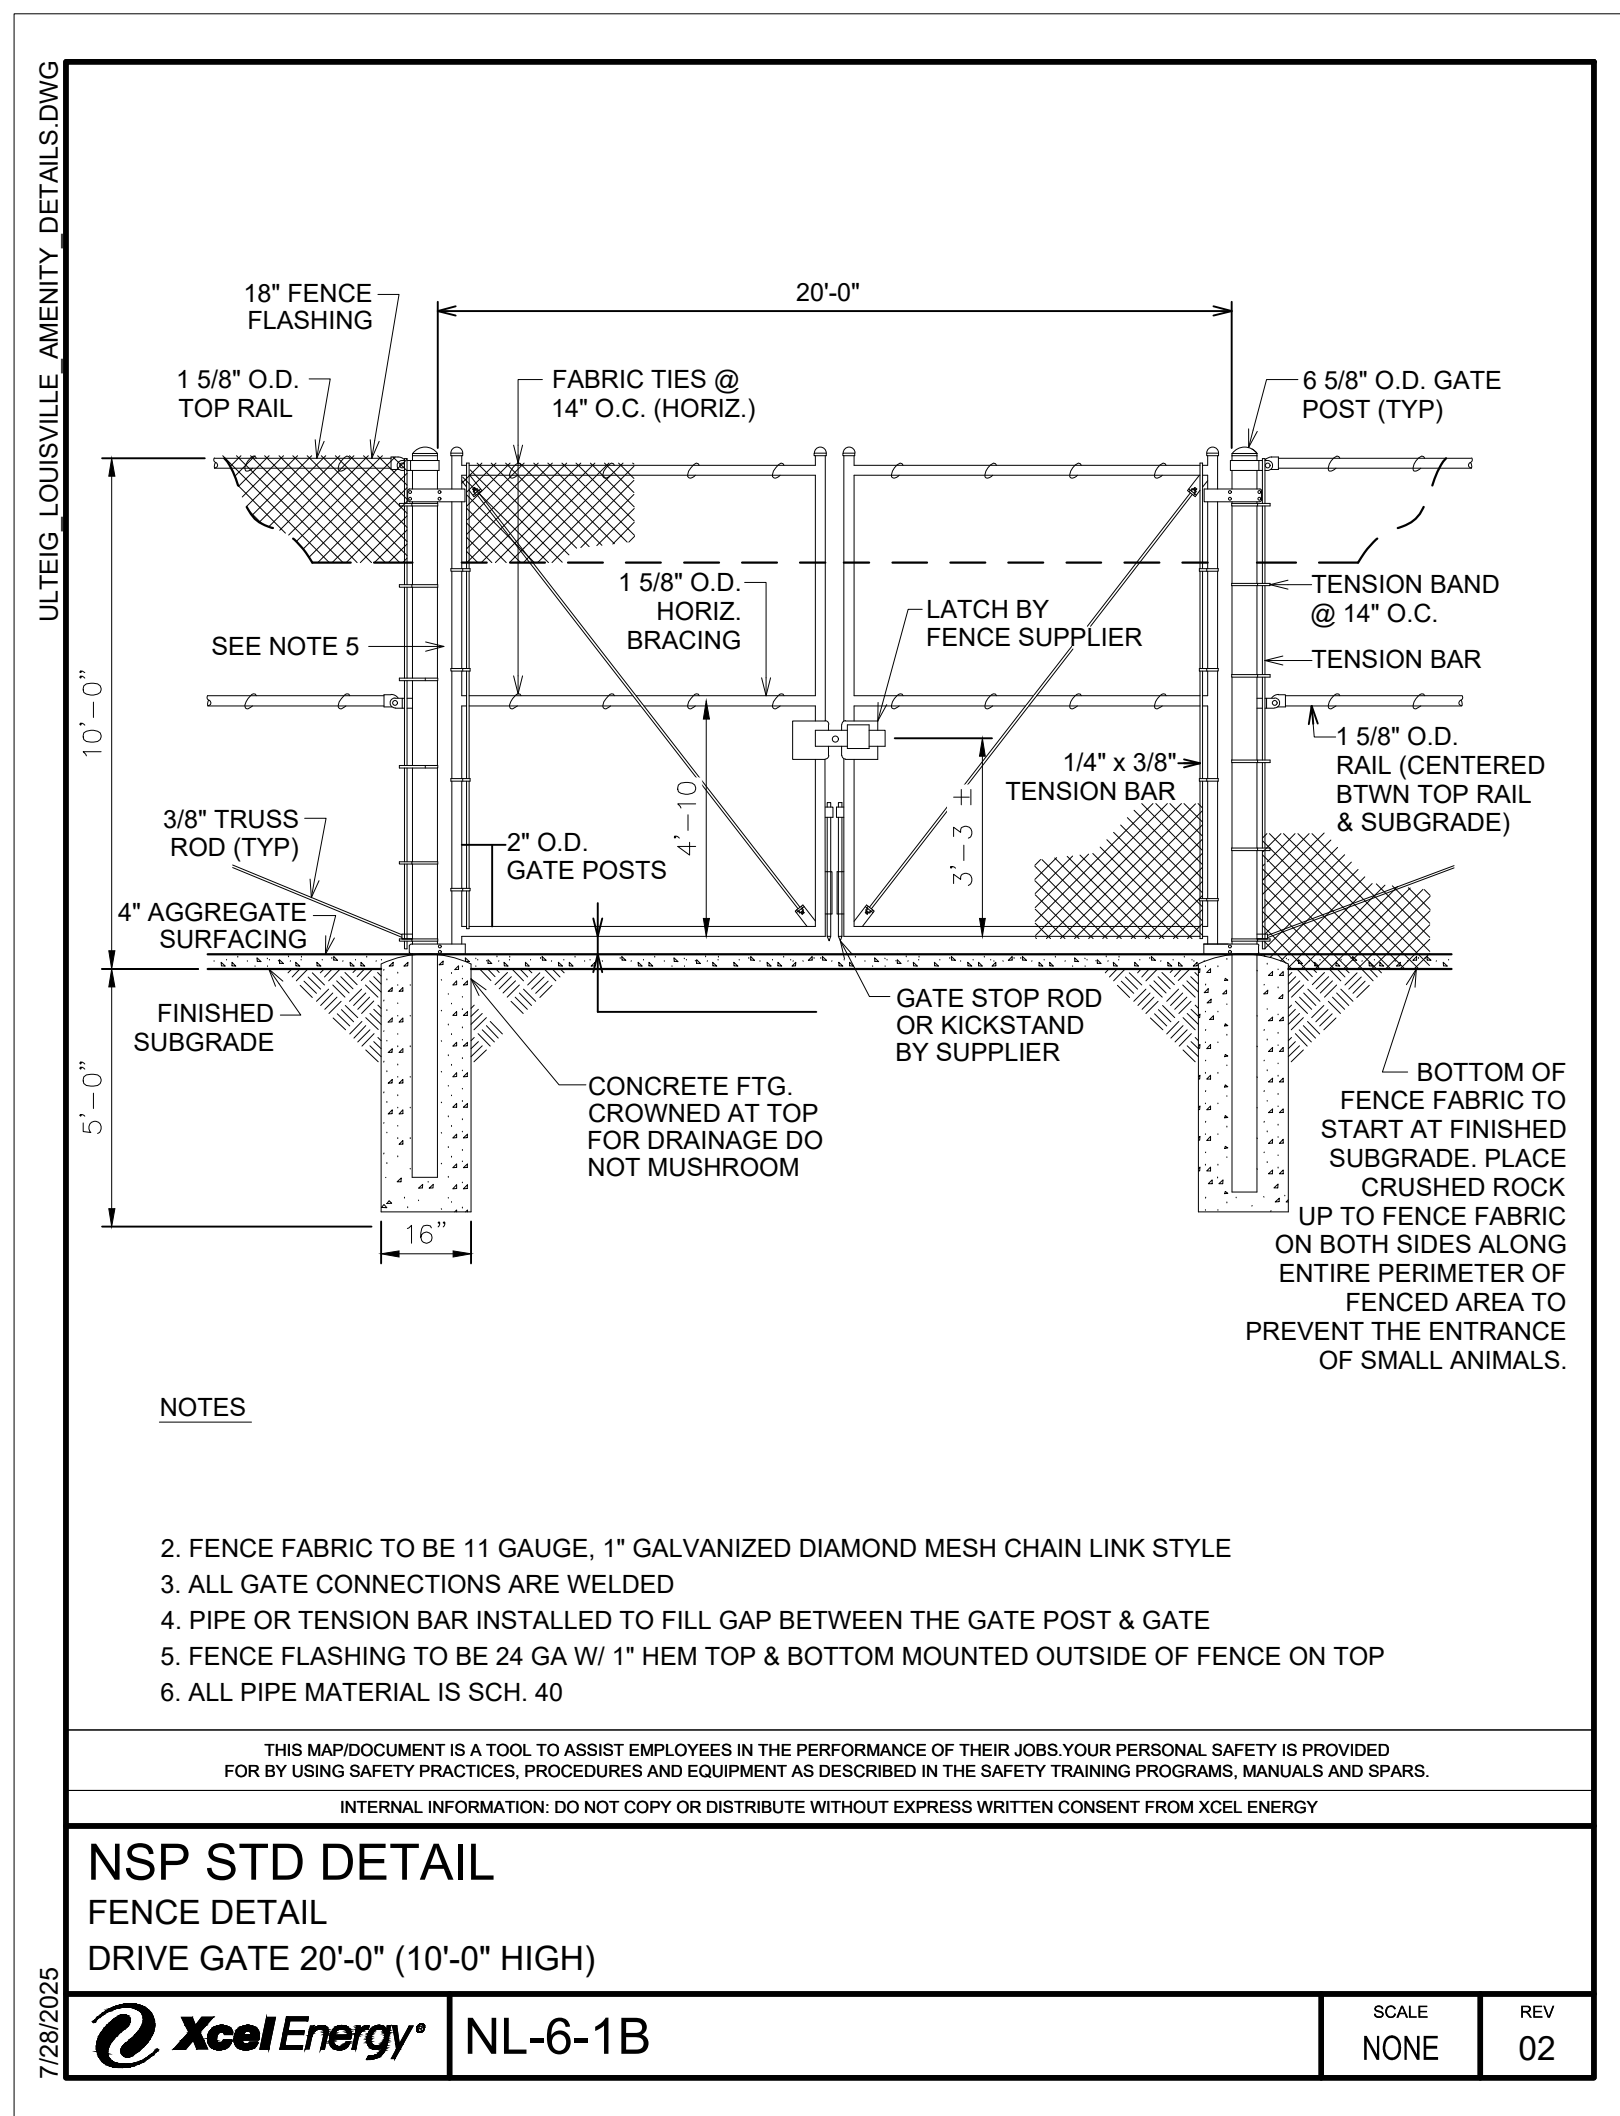CONCEPTUAL SUBSTATION FENCE DETAIL
SCALE: NONE





















3
SH 2

STANDARD SUBSTATION GATE DETAIL
SCALE: NONE

PROJECT NAME: _____ CATALOG NUMBER: _____
NOTES: _____ FIXTURE SCHEDULE: _____
Page: 1 of 2

WALLMAX™ THIN CUT OFF
WP-AD SERIES

DIMENSIONS: 15W, 20W & 29W:

  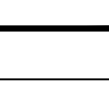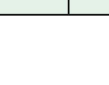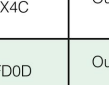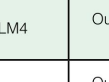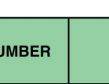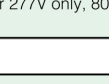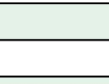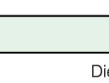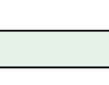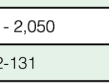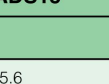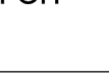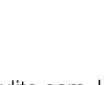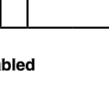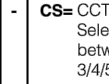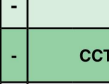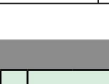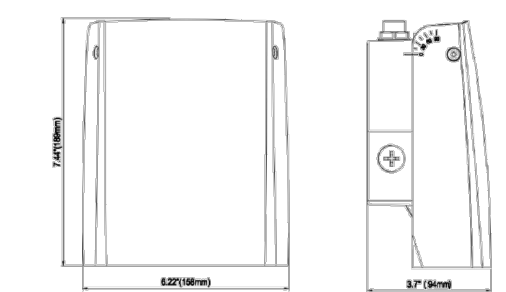

PRODUCT DESCRIPTION:
WallMax Thin Cut Off Wall Packs are a full Cutoff wall fixture which includes a photocell with removable cap. Further enhancing the versatility, they are also CCT selectable between 3000K, 4000K, and 5000K. These durable, energy-saving fixtures are perfect for lighting outdoor walkways, landscapes and parking areas.

FEATURES:

- CCT Selectable between 3K/4K/5K version available
- Full Cutoff optics
- Universal 120-277V
- Battery Backup Options available

CONTROLS:

- 120-277V Photocell included with removable cover cap
- Programmable motion sensor available as an option (remote control RMRC-100 sold separately, minimum of 1 required per project)

WARRANTY:
10-year standard warranty with labor allowance*
(further details available at www.maxlite.com/warranties)

*Warranty Limitations: Product must be rated for the application per the Product Data Sheet (PDS); operated ≤16 hrs/day; in ambient of -29°F to 104°F.
*Up to \$25/unit; labor allowances of up to \$500/unit available for purchase – contact MaxLite representative for details.

MODEL SELECTION							
WP-AD	S	U	B	PC			
FAMILY	HOUSING SIZE	WATTAGE	VOLTAGE	CCT	FINISH	PHOTOCELL	OPTIONS
WP-AD-WallMax™ Thin Cut Off	S=Small	15=15W, 100W MH replacement 20=20W, 150W MH replacement 29=29W, 170W MH replacement	U= 120-277V	C= CCT Selectable between 3/4/5K	B= Bronze G= Cast MaxLite for additional finishes	PC=120-277V Photocell with removable cap included standard	EMO= Battery Backup 0°C EMO= Battery Backup -20°C EMO= PhotoMotion Sensor (External)

Based on CCT Selected and color mixing, all LEDs may not be activated.
* Products with MS-PhotoMotion sensor installed will have photocell disabled

Phone: 1-800-555-5629 | Fax: 973-244-7333 | Web: www.maxlite.com | E-mail: info@maxlite.com | MAX17013 Revised: 01/06/23 MaxLite

WALLMAX™ THIN CUT OFF
WP-AD SERIES

Page: 2 of 2

SPECIFICATIONS:		WP-ADS15	WP-ADS20	WP-ADS29
ITEM	SPECIFICATION	DETAILS		
GENERAL PERFORMANCE	Input Power (W)	15.6	19.5	28.4
	Lumens Delivered (lm)	1,900 - 2,050	2,400 - 2,600	3,450 - 3,690
	Efficacy (lm/W)	122-131	123-133	121-130
	CRI	>80		
	Lumen Maintenance (L70)	>100,000		
	Color Temperature	Selectable between 3000K, 4000K and 5000K		
	Operating Temperature	-40°F to 104°F (-40°C to 40°C)		
ELECTRICAL	Housing	Die Cast Aluminum housing with tempered glass lens		
	Power Factor	≥0.90		
	Input Voltage	120-277V		
CERTIFICATION	Battery Backup	120V or 277V only, 800-900 lumens, 1 hr minimum in 10' x 10' grid at 10-11' mounting height 0°C 16W, -20°C 8W		
	Material Usage	RoHS compliant; no mercury		
	Environment	Outdoor, Wet location, IP65		
	Qualifications	DLC Premium, FCC, cULus		
Warranty		10-year standard warranty*		

ORDERING:

ORDER CODE	MODEL NUMBER	UPC #	DLC ID NUMBER	DLC CATEGORY	WATTAGE (Nominal)	CCT
105039	WP-ADS15U-C38PC	767627002335	PYGAVLM4	Outdoor Full-Cutoff Wall Mounted Area Luminaires	15	Selectable between 3/4/5K
104540	WP-ADS20U-C38PC	767627972119	PBXWS4C	Outdoor Full-Cutoff Wall Mounted Area Luminaires	20	Selectable between 3/4/5K
104541	WP-ADS29U-C38PC	767627972126	PANMF0D0	Outdoor Full-Cutoff Wall Mounted Area Luminaires	29	Selectable between 3/4/5K

ACCESSORY:

ORDER CODE	MODEL NUMBER	DESCRIPTION	IMAGE
104759	RMRC-100	REMOTE CONTROL FOR SHARKWARD PRODUCTS. RANGE 50FT INDOORS, NO BACKLIGHT	

Phone: 1-800-555-5629 | Fax: 973-244-7333 | Web: www.maxlite.com | E-mail: info@maxlite.com | MAX17013 Revised: 01/06/23 MaxLite

LIGHTING DETAIL

1	8-12-25	SUBMITTED FOR APPROVAL TO WELD COUNTY
NO	DATE	REVISIONS AND RECORD OF ISSUE

--	--	