

Appendix 5. Drainage Analysis



Future 42 Proposed Drainage

The Future 42 project did a high-level look at the proposed drainage needed for the future corridor. Below are the tables from those calculations and the following pages are maps used for those calculations. The proposed ponds are not finalized but are just placed to show the best locations. Potential ponds could be completed in many different ways that do not require as much land area.

Table 1: Proposed Basin Summary

Basin ID	Drainageway	Major Basin	Impervious Area (ac.)	Increase in Impervious from Existing (ac.)
1	Coal Creek Drainageway B	Coal Creek	2.77	1.41
2	Coal Creek Drainageway A	Coal Creek	11.13	3.51
3	Goodhue Ditch/Davidson Ditch	Bullhead Gulch	1.53	0.15
4	Bullhead Gulch	Bullhead Gulch	8.00	2.18
5	South Boulder Canyon Ditch	Bullhead Gulch	6.09	1.93
6	Indian Peaks Tributary	Bullhead Gulch	3.72	1.22
7	Unnamed Tributary (N of Arapahoe)	Bullhead Gulch	1.53	0.27
SUB-TOTAL		Coal Creek	13.89	4.92
SUB-TOTAL		Bullhead Gulch	20.87	5.76
TOTAL			34.77	10.68

Table 2: Volume Required by Major Drainage Basin


Basin ID	Major Basin	Approx. Rd Sta.	WQCV (ac-ft)	EURV (ac-ft)	100-Yr Detention (ac-ft)
1-2	Coal Creek	118+00 – 165+00	0.89	2.44	7.58
3-7	Bullhead Gulch	165+00 – 254+00	1.51	4.11	11.08

Table 3: Proposed Pond Locations/Details

Pond No.	Major Basin	Basin ID Served	Approx. Rd Sta Served	Approx. Location of Pond	Total Storage Req'd (ac-ft)	Assumed Depth (ft)	Req'd Area (ac.)
1	Coal Creek	1-2	118+00 – 165+00	130+00	7.58	5	1.52
2	Bullhead Gulch	3-4	165+00 – 206+00	192+00	5.10	5	1.02
3	Bullhead Gulch	5-6	206+00 – 235+00	234+00	3.61	5	0.72
4	Bullhead Gulch	6-7	235+00 – 254+00	237+00	2.36	5	0.47


*Note Basin 6 is accounted for within both Pond 3 and 4.

K:\DEN_PublicSector\096489002 - Louisville - Future42\CADD\Plansheets\096489002_LPR_DRN.dwg Pratt, Anthony 12/22/2022 1:27 PM
THIS DOCUMENT, TOGETHER WITH THE CONCEPTS AND DESIGNS PRESENTED HEREIN, IS AN INSTRUMENT OF SERVICE, IS INTENDED ONLY FOR THE SPECIFIC PURPOSE AND CLIENT FOR WHICH IT WAS PREPARED. REUSE OF AND IMPROPER RELIANCE ON THIS DOCUMENT WITHOUT WRITTEN AUTHORIZATION AND ADOPTION BY KIMLEY-HORN AND ASSOCIATES, INC. SHALL BE WITHOUT LIABILITY TO KIMLEY-HORN AND ASSOCIATES, INC.

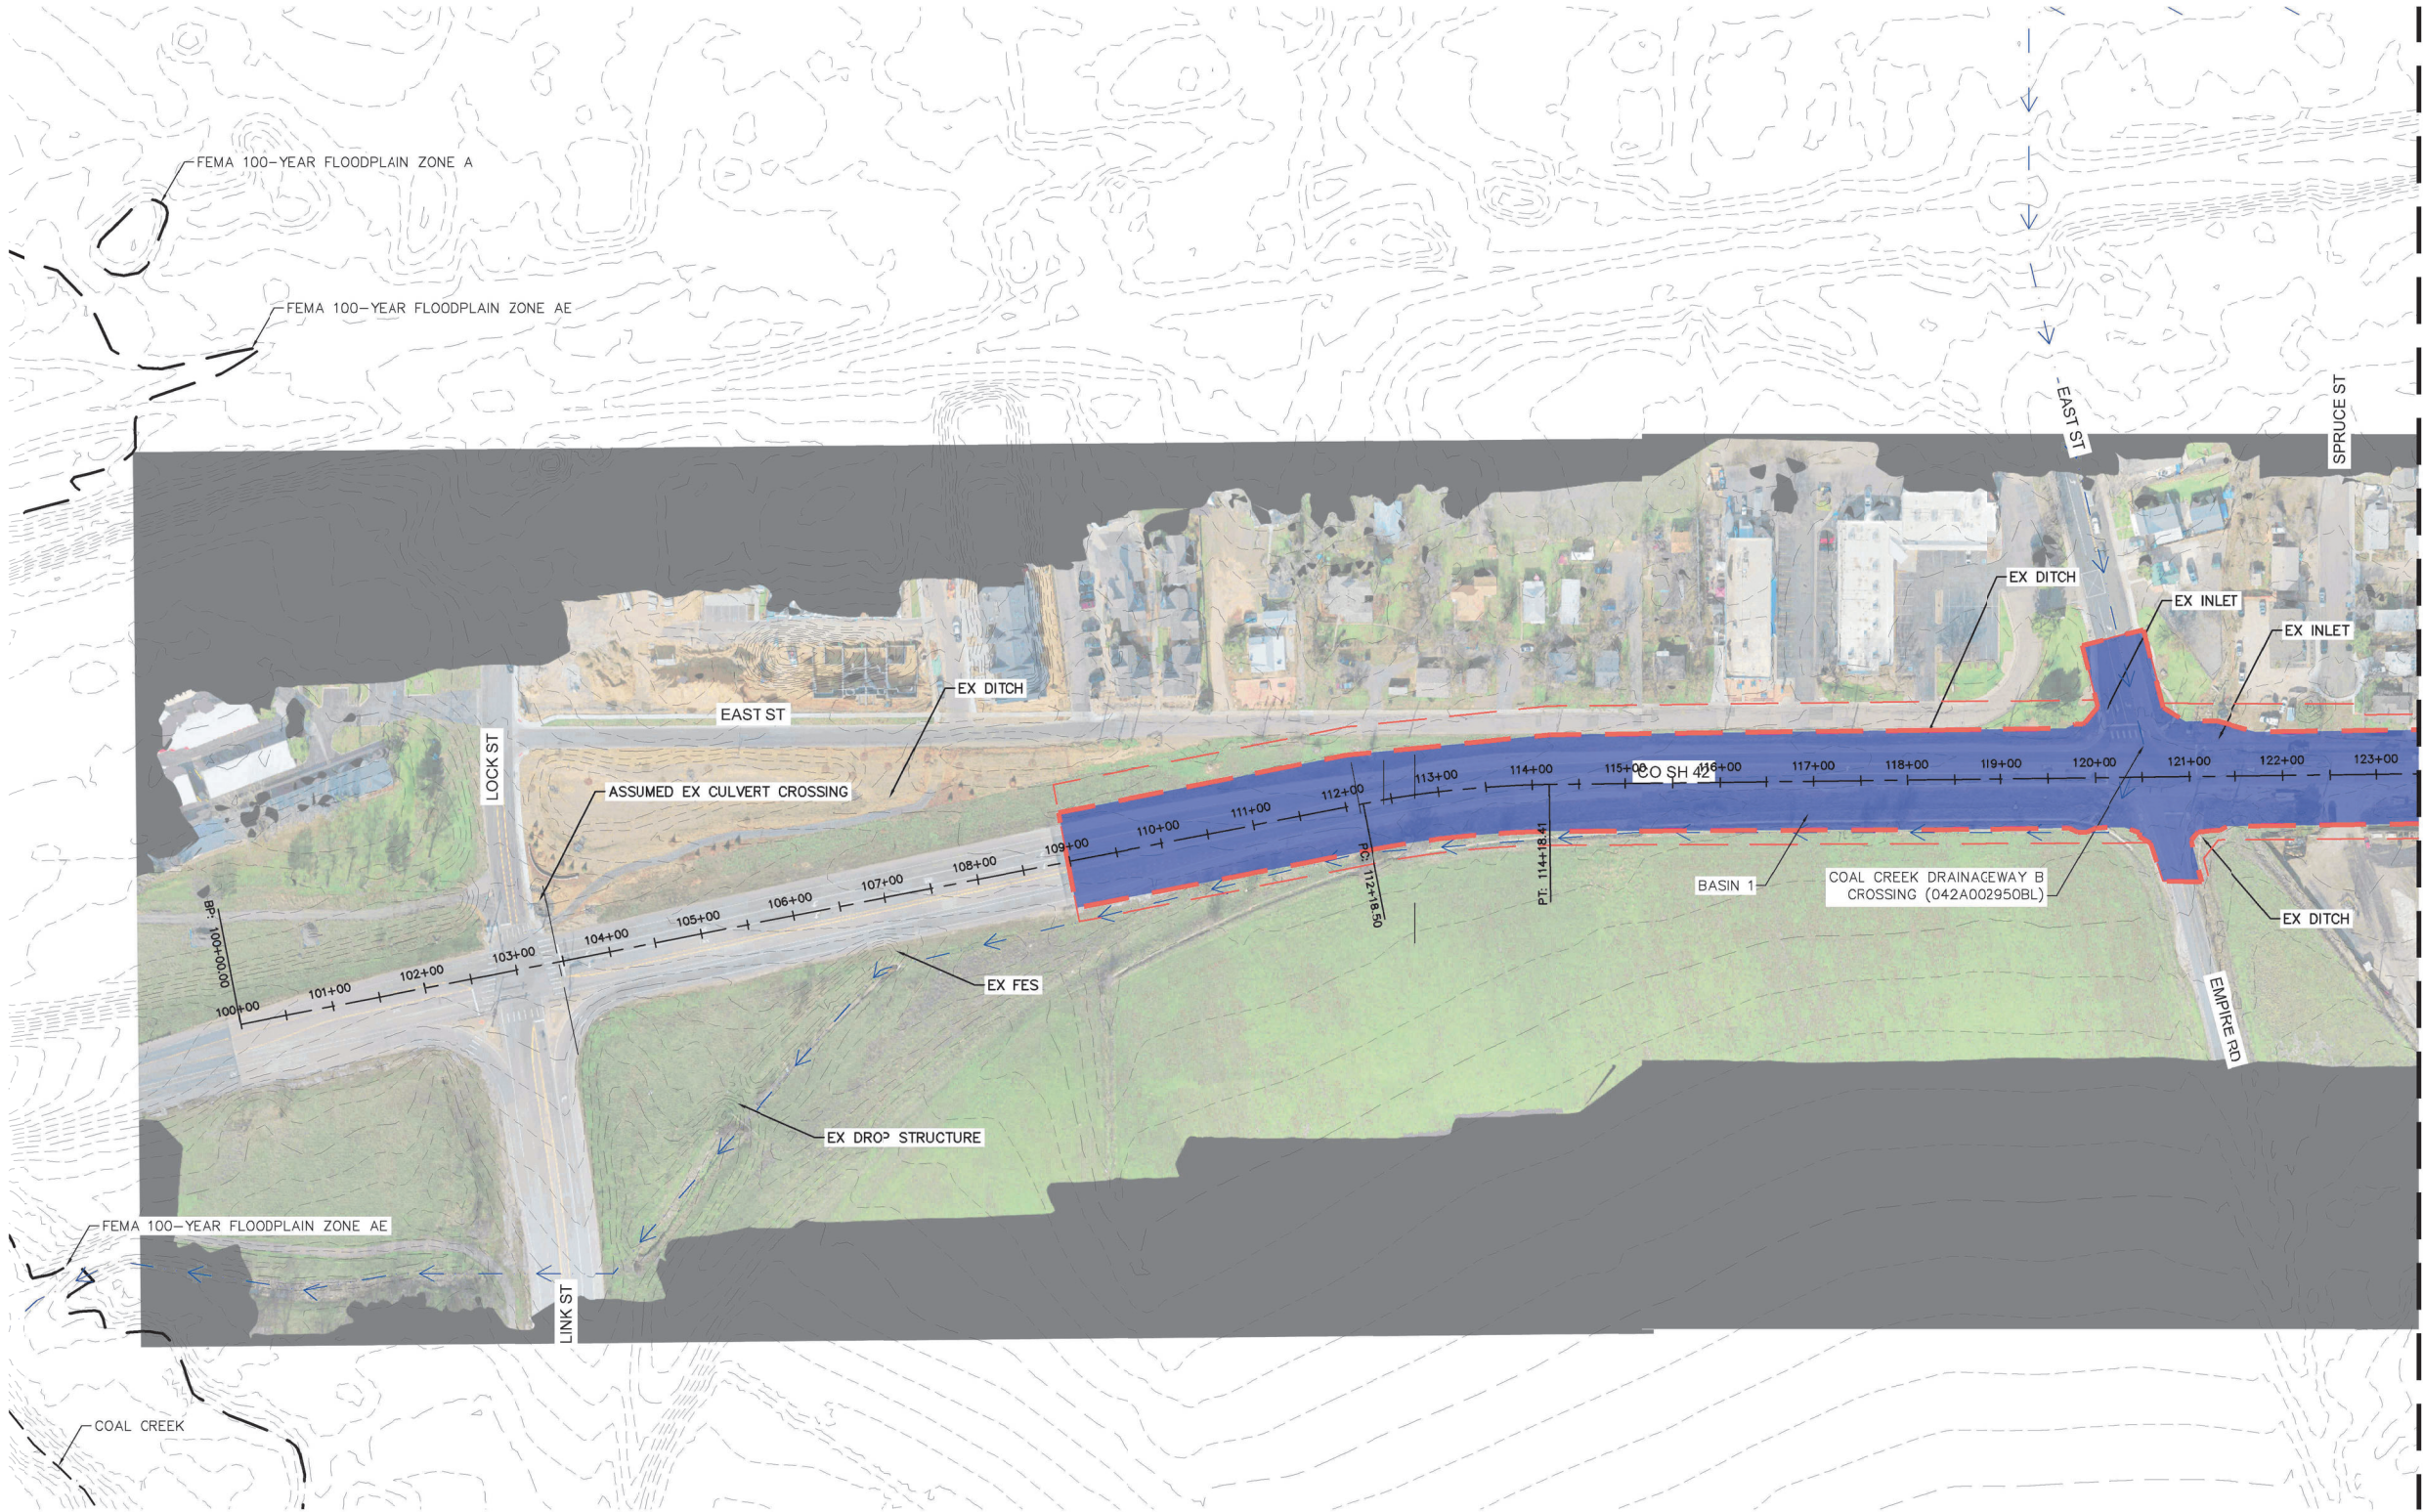

- LEGEND**
- FEMA EFFECTIVE 100-YR FLOODPLAIN
 - STREAM/CHANNEL CENTERLINE - FEMA
 - PROPOSED BASIN BOUNDARY
 - EXISTING FLOW DIRECTION

NOTE: IT SHOULD BE NOTED AND RECOGNIZED THAT THE VOLUME REQUIREMENTS AND CONCEPTUAL POND LOCATIONS ARE PRELIMINARY AND BASED ON THE PRELIMINARY PROJECT CORRIDOR DESIGN. AS DESIGN OF THE OVERALL CORRIDOR PROGRESSES, THE VOLUME REQUIREMENTS WILL BE RE-EVALUATED AND POND LOCATIONS WILL BE REASSESSED.

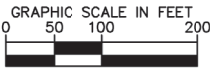

Print Date: December 20, 2022

Drawing File Name:

Horiz. Scale:

Vert. Scale:

Kimley»Horn

KIMLEY-HORN AND ASSOCIATES, INC.
4582 SOUTH ULSTER STREET,
SUITE 1500
DENVER, COLORADO 80237
(303) 228-2300

PROPOSED
FOR REVIEW ONLY
NOT FOR
CONSTRUCTION
Kimley»Horn
Kimley-Horn and Associates, Inc.

(R-X)
(R-X)
(R-X)
(R-X)

Sheet Revisions

Date:	Comments:	Init.



CITY OF LOUISVILLE

749 MAIN STREET
LOUISVILLE, CO 80027
Phone: (303)666-6565
Fax: (303)666-6565

EXHIBIT

No Revisions:

Revised:

Void:

PROP DRAINAGE AREA MAP

Designer: SM

Detailer: AP

Checked By: SM

Sheet Subset: DAM-EXISTING

Subset Sheet:


Project No./Code

CDOT #:

COL #:

Sheet Number 1


K:\DEN_PublicSector\096489002 - Louisville - Future42\CADD\Plansheets\096489002_PR_DRN.dwg Pratt, Anthony 12/22/2022 1:27 PM
THIS DOCUMENT, TOGETHER WITH THE CONCEPTS AND DESIGNS PRESENTED HEREIN, IS AN INSTRUMENT OF SERVICE, IS INTENDED ONLY FOR THE SPECIFIC PURPOSE AND CLIENT FOR WHICH IT WAS PREPARED. REUSE OF AND IMPROPER RELIANCE ON THIS DOCUMENT WITHOUT WRITTEN AUTHORIZATION AND ADOPTION BY KIMLEY-HORN AND ASSOCIATES, INC. SHALL BE WITHOUT LIABILITY TO KIMLEY-HORN AND ASSOCIATES, INC.

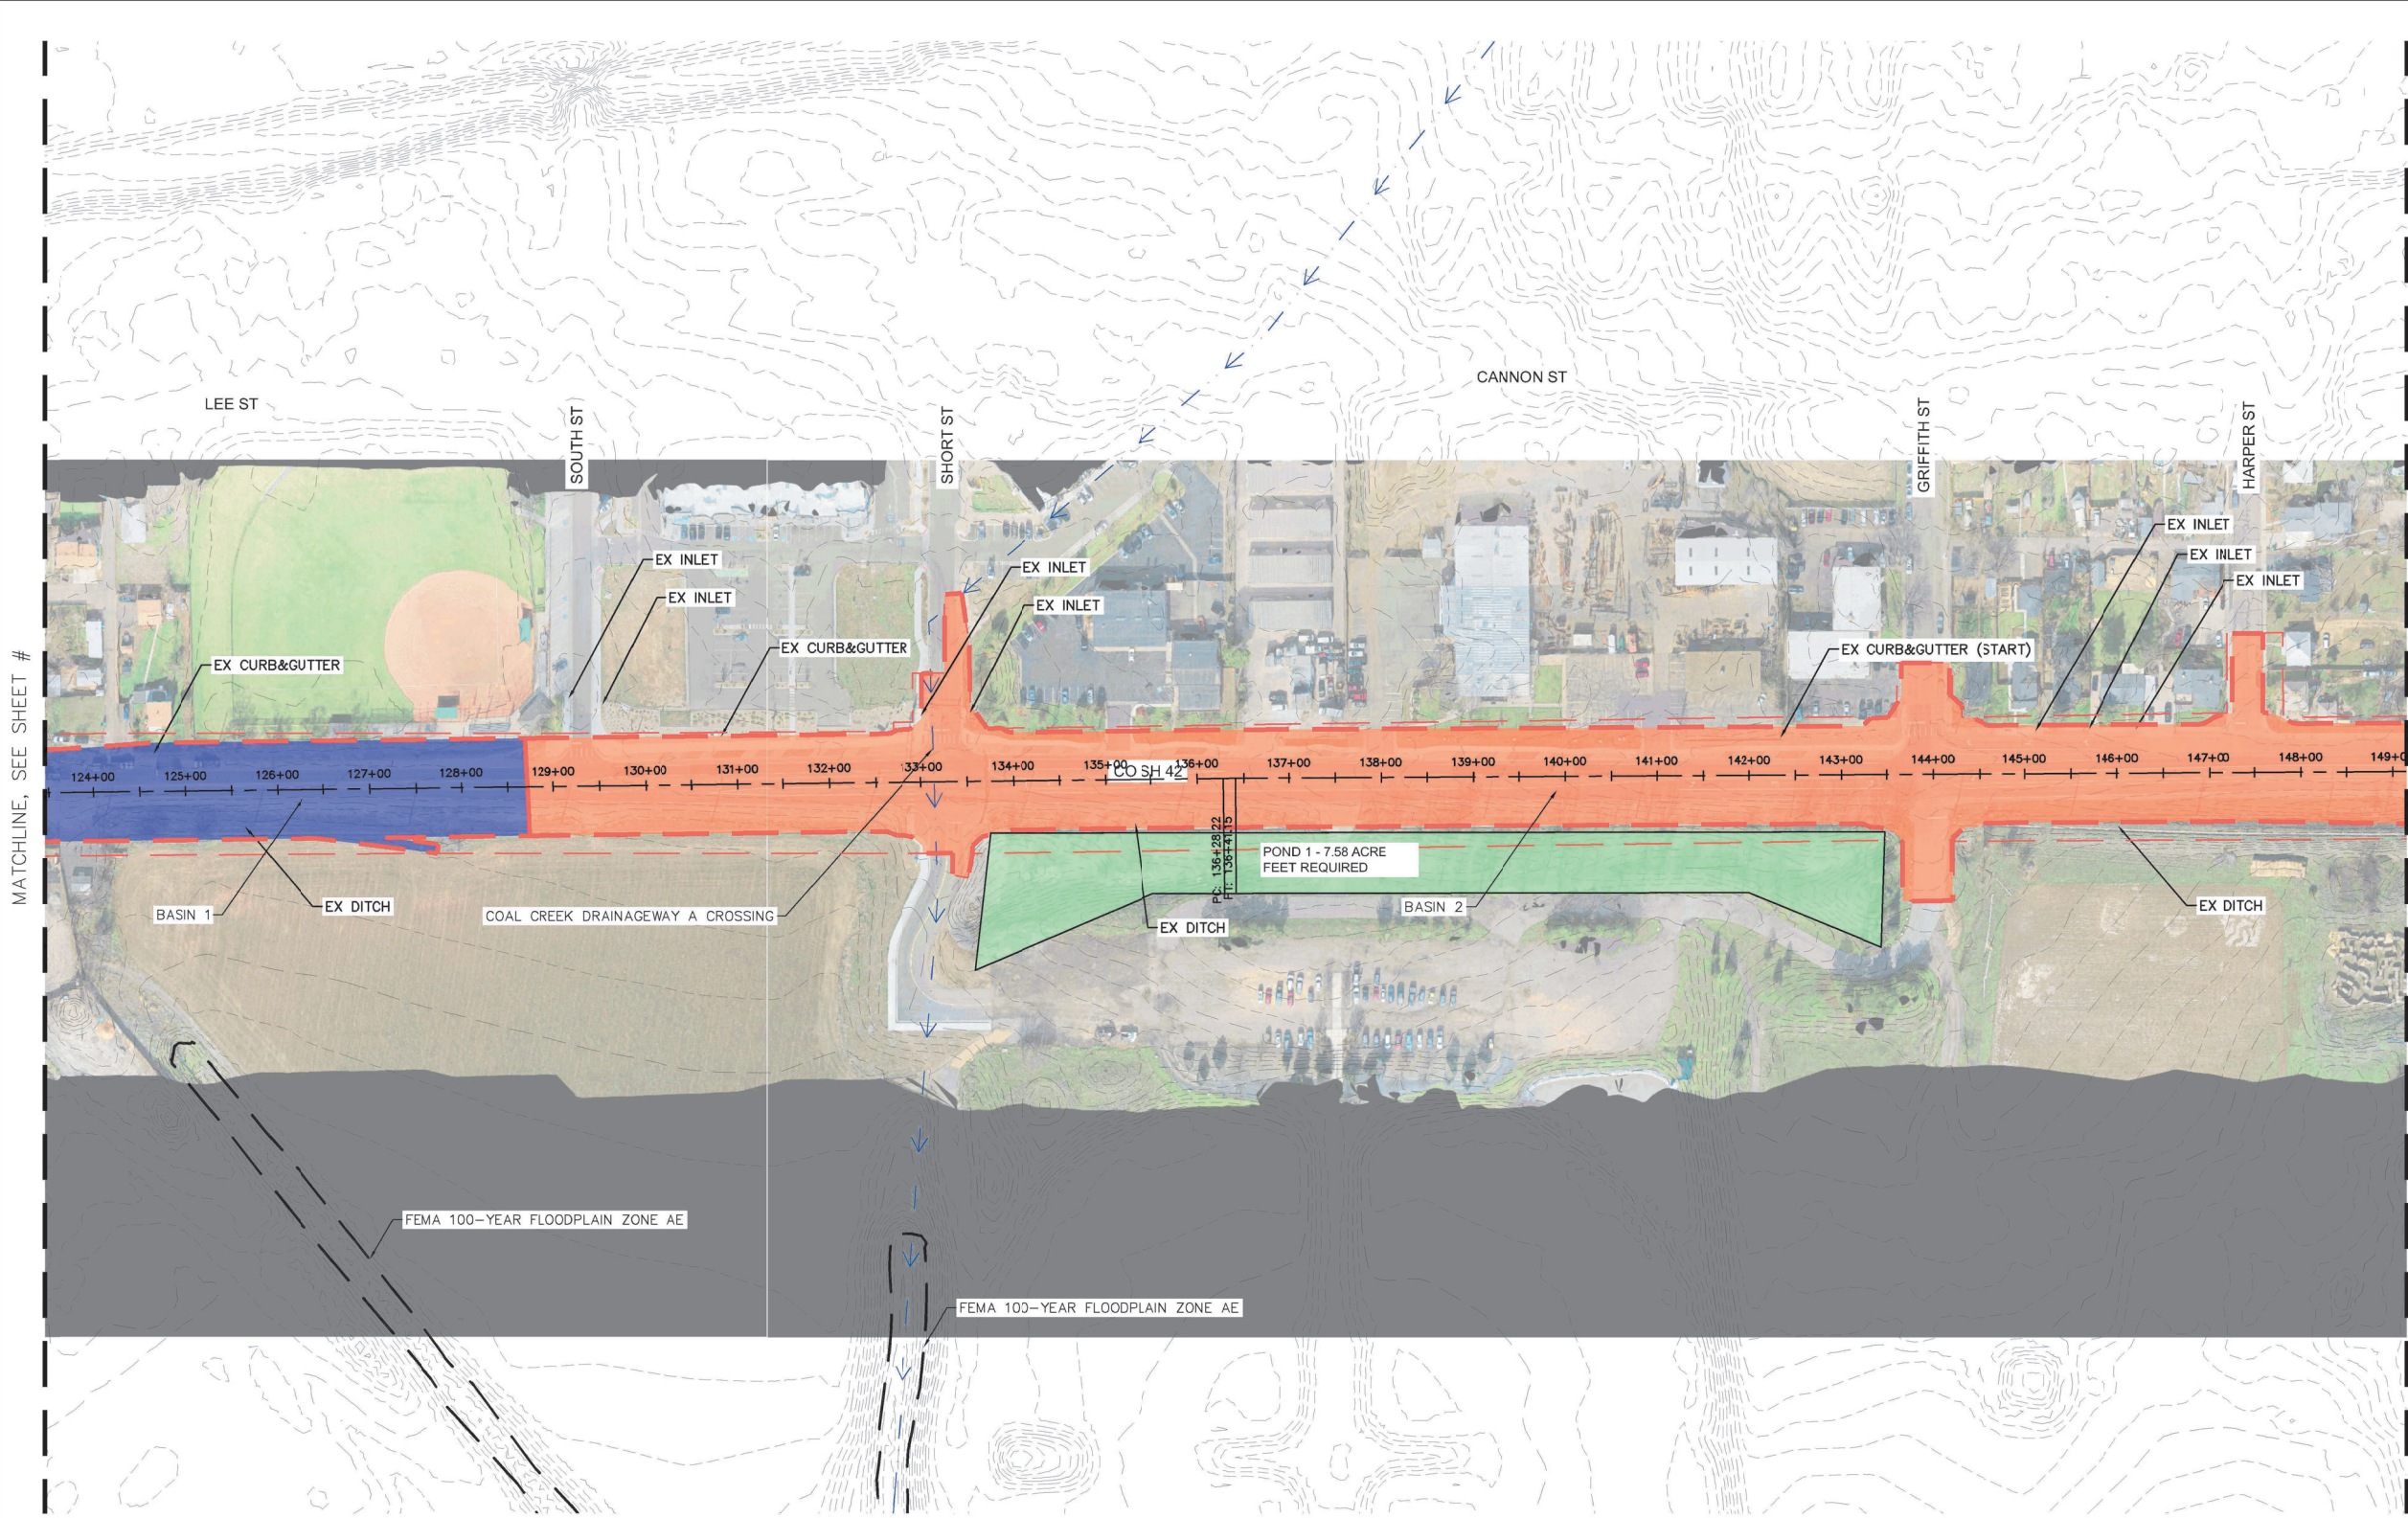


LEGEND

- FEMA EFFECTIVE 100-YR FLOODPLAIN
- STREAM/CHANNEL CENTERLINE - FEMA
- PROPOSED BASIN BOUNDARY
- EXISTING FLOW DIRECTION

NOTE: IT SHOULD BE NOTED AND RECOGNIZED THAT THE VOLUME REQUIREMENTS AND CONCEPTUAL POND LOCATIONS ARE PRELIMINARY AND BASED ON THE PRELIMINARY PROJECT CORRIDOR DESIGN. AS DESIGN OF THE OVERALL CORRIDOR PROGRESSES, THE VOLUME REQUIREMENTS WILL BE RE-EVALUATED AND POND LOCATIONS WILL BE REASSESSED.

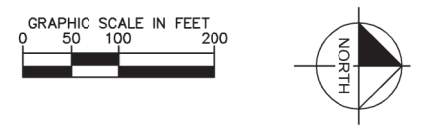



Print Date: December 20, 2022		PROPOSED FOR REVIEW ONLY NOT FOR CONSTRUCTION Kimley-Horn and Associates, Inc.	Sheet Revisions <table><tr><th>Date:</th><th>Comments:</th><th>Init.</th></tr><tr><td>(R-X)</td><td></td><td></td></tr><tr><td>(R-X)</td><td></td><td></td></tr><tr><td>(R-X)</td><td></td><td></td></tr><tr><td>(R-X)</td><td></td><td></td></tr></table>			Date:	Comments:	Init.	(R-X)			(R-X)			(R-X)			(R-X)			CITY OF LOUISVILLE 749 MAIN STREET LOUISVILLE, CO 80027 Phone: (303)666-6565 Fax:		EXHIBIT		PROP DRAINAGE AREA MAP		Project No./Code	
Date:	Comments:					Init.																						
(R-X)																												
(R-X)																												
(R-X)																												
(R-X)																												
Drawing File Name:		No Revisions:		Designer: XXX		CDOT #:																						
Horiz. Scale: Vert. Scale:		Revised:		Detailer: XXX		COL #:																						
Kimley»Horn KIMLEY-HORN AND ASSOCIATES, INC. 4582 SOUTH ULLSTER STREET, SUITE 1500 DENVER, COLORADO 80237 (303) 228-2300				Void:		Checked By: XXX		Subset Sheet:		Sheet Number 2																		

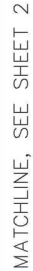

NOTE: IT SHOULD BE NOTED AND RECOGNIZED THAT THE VOLUME REQUIREMENTS AND CONCEPTUAL POND LOCATIONS ARE PRELIMINARY AND BASED ON THE PRELIMINARY PROJECT CORRIDOR DESIGN. AS DESIGN OF THE OVERALL CORRIDOR PROGRESSES, THE VOLUME REQUIREMENTS WILL BE RE-EVALUATED AND POND LOCATIONS WILL BE REASSESSED.

 


Print Date: December 20, 2022		PROHIBITED FOR REVIEW ONLY NOT FOR CONSTRUCTION Kimley-Horn and Associates, Inc.	(R-X) (R-X) (R-X) (R-X)	Sheet Revisions			 CITY OF LOUISVILLE 749 MAIN STREET LOUISVILLE, CO 80027 Phone: (303)666-6565 Fax:	EXHIBIT		PROP DRAINAGE AREA MAP		Project No./Code	
Drawing File Name:				Date:	Comments:	Init.		No Revisions:			CDOT #:		
Horiz. Scale:				Vert. Scale:					Revised:	Designer: XXX	Sheet Subset: DAM-EXISTING	COL #:	
 KIMLEY-HORN AND ASSOCIATES, INC. 4582 SOUTH ULSTER STREET, SUITE 1500 DENVER, COLORADO 80237 (303) 228-2300									Void:	Detailer: XXX		Sheet Number 3	
							Checked By: XXX	Subset Sheet:					

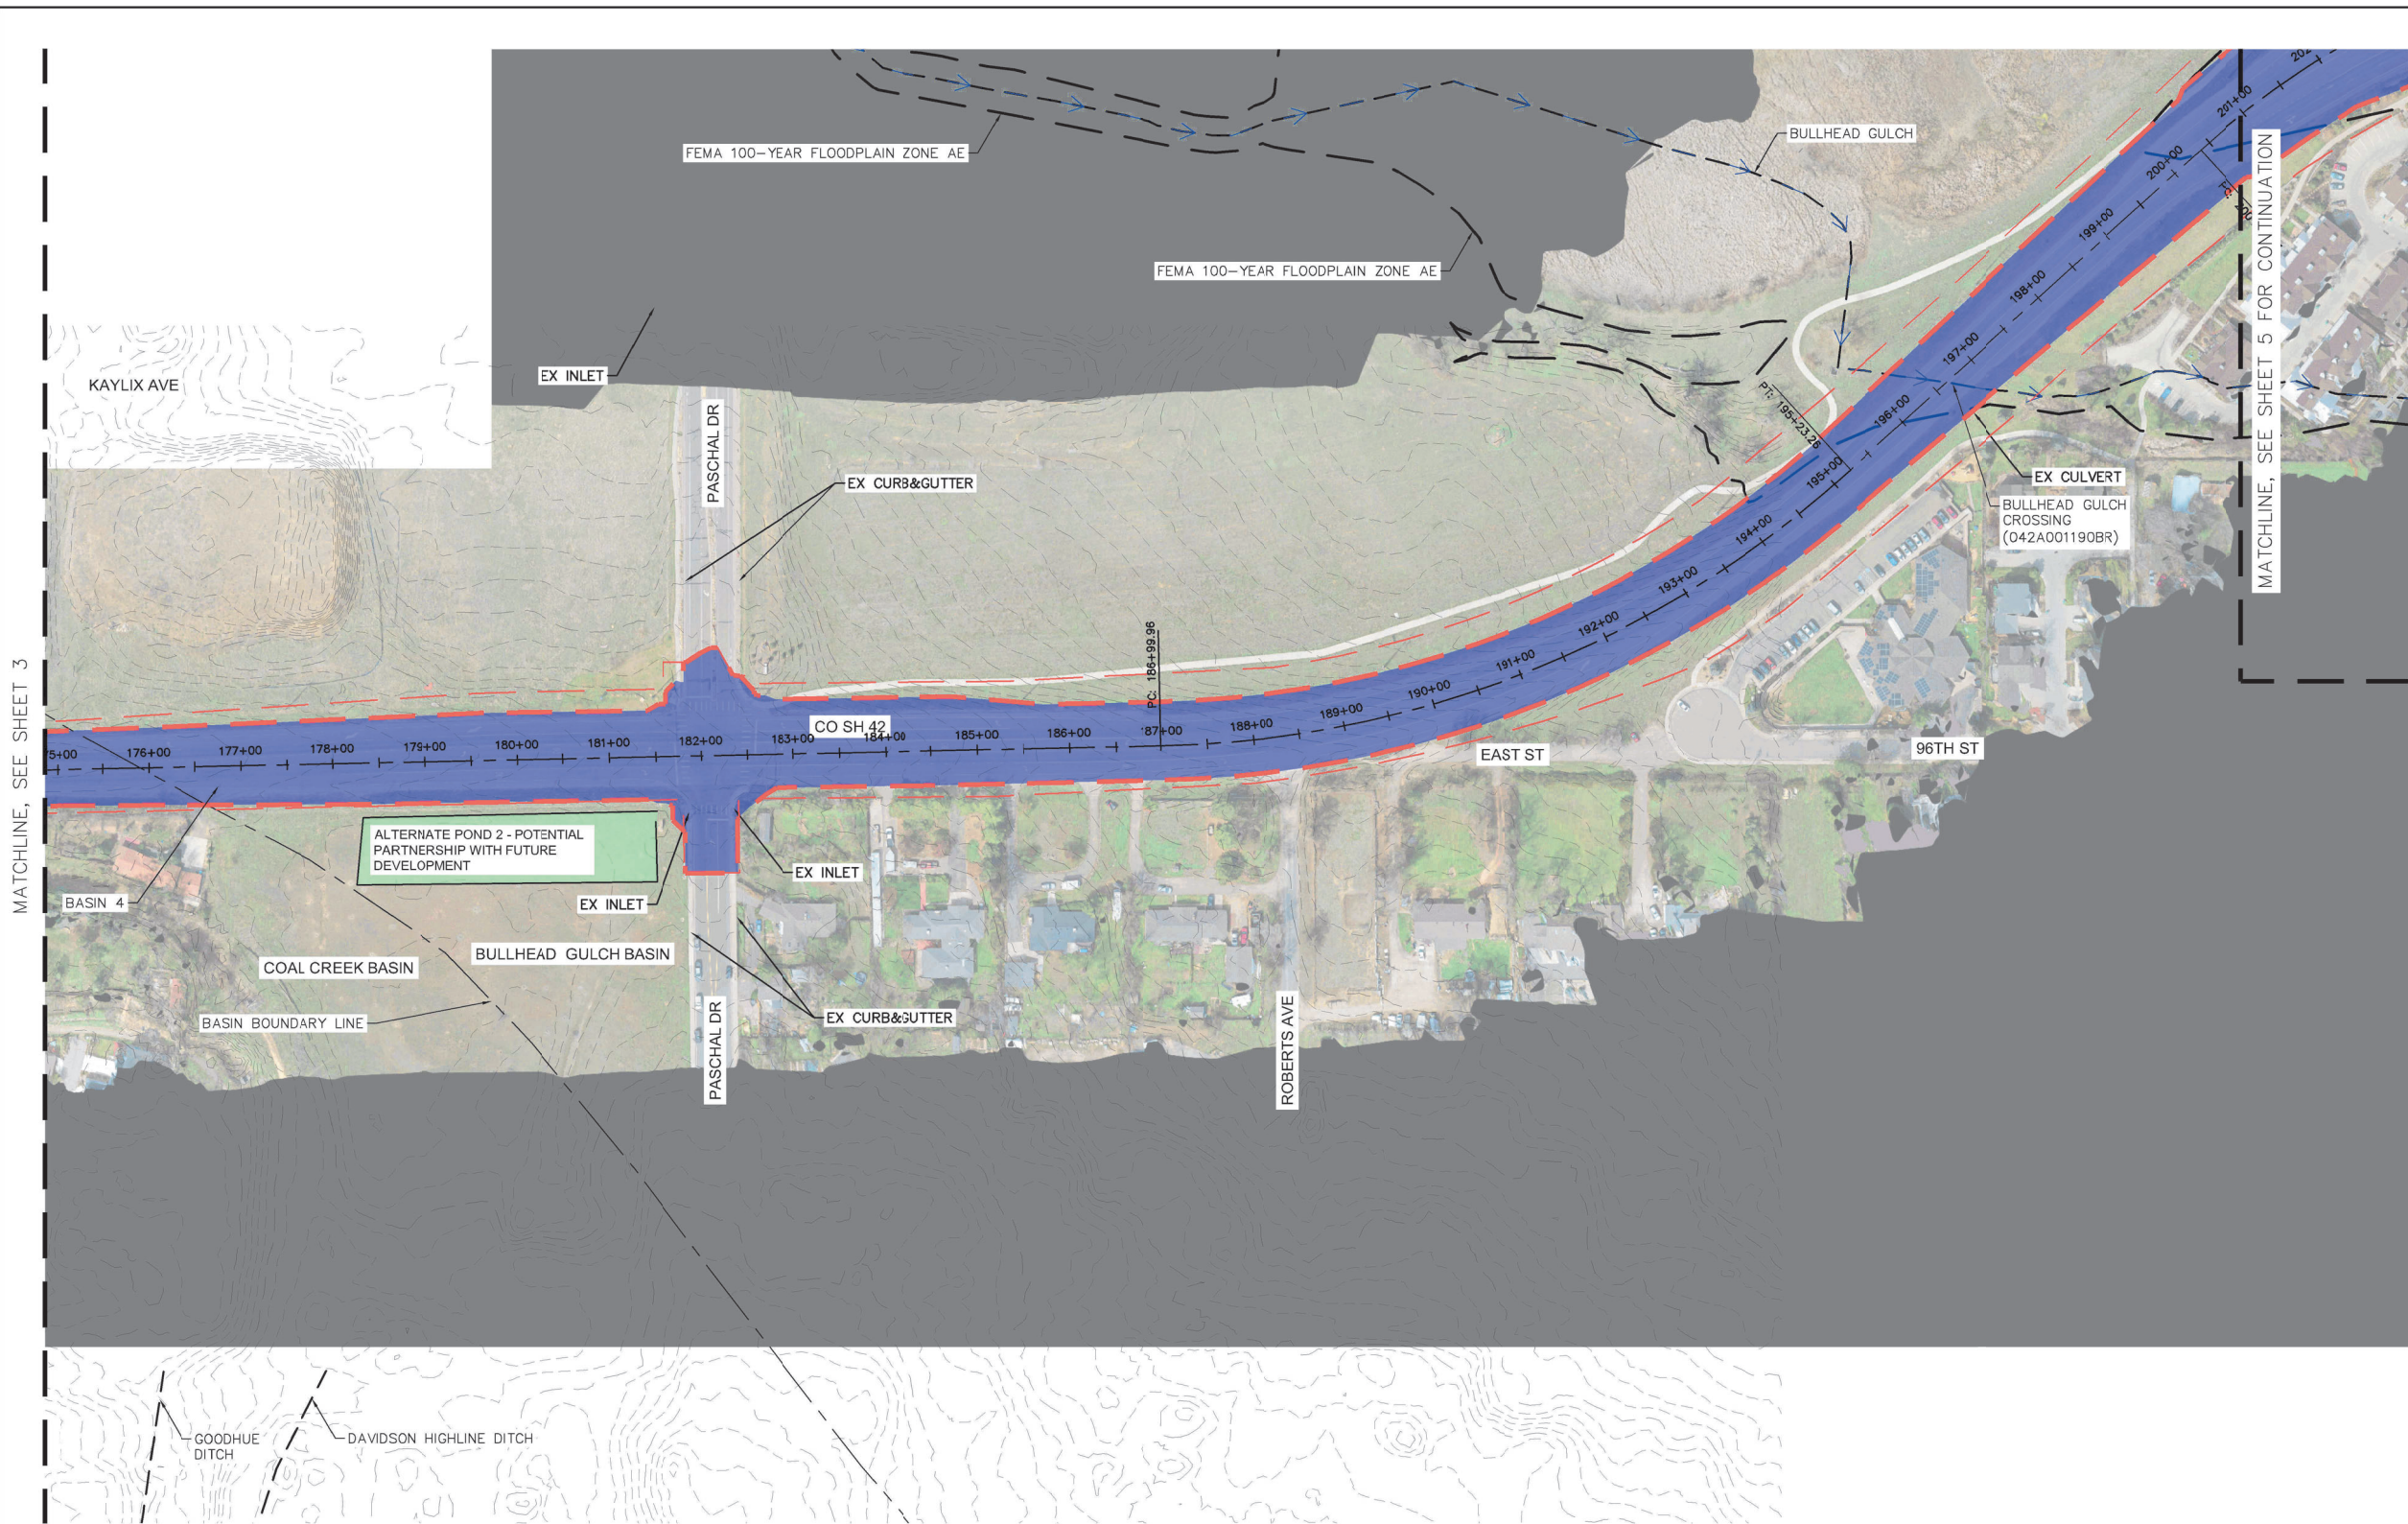

LEGEND


- 
- FEMA EFFECTIVE 100-YR FLOODPLAIN
 - STREAM/CHANNEL CENTERLINE - FEMA
 - PROPOSED BASIN BOUNDARY
 - EXISTING FLOW DIRECTION

NOTE: IT SHOULD BE NOTED AND RECOGNIZED THAT THE VOLUME REQUIREMENTS AND CONCEPTUAL POND LOCATIONS ARE PRELIMINARY AND BASED ON THE PRELIMINARY PROJECT CORRIDOR DESIGN. AS DESIGN OF THE OVERALL CORRIDOR PROGRESSES, THE VOLUME REQUIREMENTS WILL BE RE-EVALUATED AND POND LOCATIONS WILL BE REASSESSED.

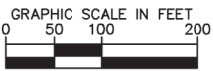

Print Date: December 20, 2022		PROHIBITED FOR REVIEW ONLY NOT FOR CONSTRUCTION  Kimley-Horn and Associates, Inc.	Sheet Revisions			 CITY OF LOUISVILLE 749 MAIN STREET LOUISVILLE, CO 80027 Phone: (303)666-6565 Fax:	EXHIBIT		PROP DRAINAGE AREA MAP		Project No./Code	
Drawing File Name:			Date:	Comments:	Init.		No Revisions:	CDOT #:				
Horiz. Scale:			Vert. Scale:	(R-X)				Revised:	Designer: XXX	Sheet Subset: DAM-EXISTING	COL #:	
 KIMLEY-HORN AND ASSOCIATES, INC. 4582 SOUTH ULSTER STREET, SUITE 1500 DENVER, COLORADO 80237 (303) 228-2300			(R-X)					Void:	Detailer: XXX		Sheet Number 4	
			(R-X)				Checked By: XXX	Subset Sheet:				

K:\DEN_PublicSector\096489002 - Louisville - Future42\CADD\Plansheets\096489002_PR_DRN.dwg Pratt, Anthony 12/22/2022 1:28 PM
THIS DOCUMENT, TOGETHER WITH THE CONCEPTS AND DESIGNS PRESENTED HEREIN, IS AN INSTRUMENT OF SERVICE, IS INTENDED ONLY FOR THE SPECIFIC PURPOSE AND CLIENT FOR WHICH IT WAS PREPARED. REUSE OF AND IMPROPER RELIANCE ON THIS DOCUMENT WITHOUT WRITTEN AUTHORIZATION AND ADAPTATION BY KIMLEY-HORN AND ASSOCIATES, INC. SHALL BE WITHOUT LIABILITY TO KIMLEY-HORN AND ASSOCIATES, INC.

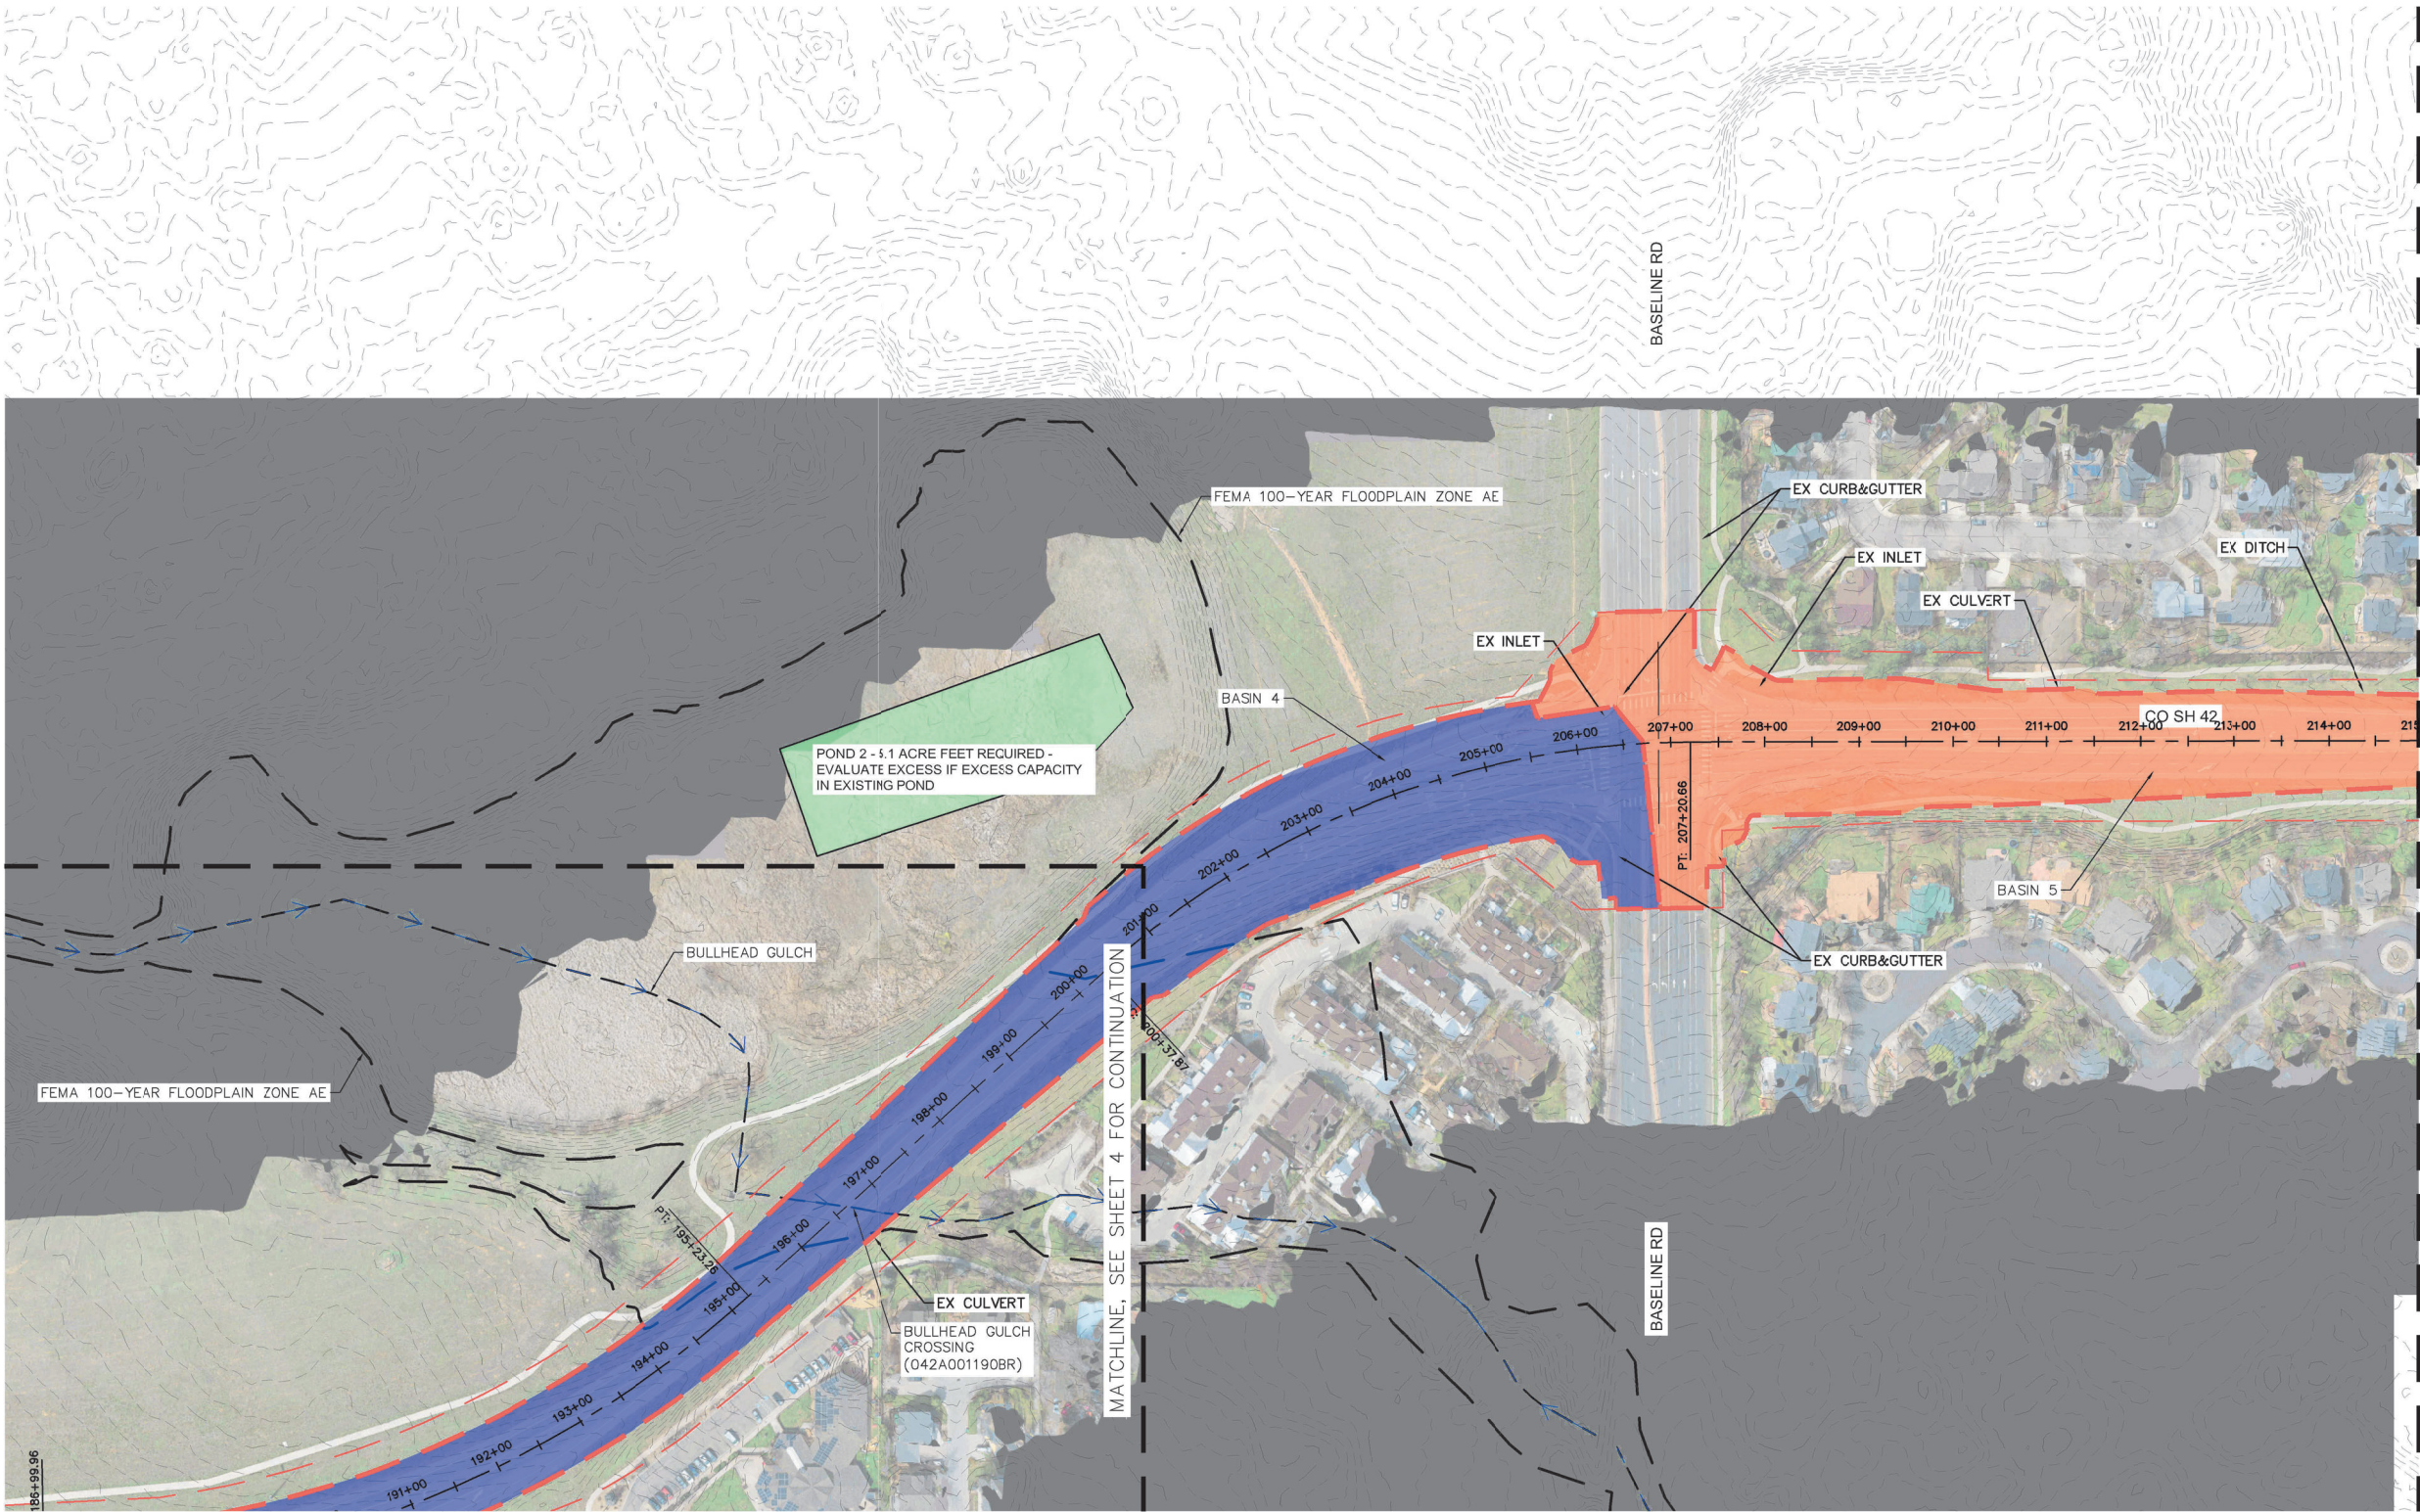

LEGEND


FEMA EFFECTIVE 100-YR FLOODPLAIN

STREAM/CHANNEL CENTERLINE - FEMA

PROPOSED BASIN BOUNDARY

EXISTING FLOW DIRECTION

NOTE: IT SHOULD BE NOTED AND RECOGNIZED THAT THE VOLUME REQUIREMENTS AND CONCEPTUAL POND LOCATIONS ARE PRELIMINARY AND BASED ON THE PRELIMINARY PROJECT CORRIDOR DESIGN. AS DESIGN OF THE OVERALL CORRIDOR PROGRESSES, THE VOLUME REQUIREMENTS WILL BE RE-EVALUATED AND POND LOCATIONS WILL BE REASSESSED.

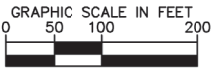

Print Date: December 20, 2022

Drawing File Name:

Horiz. Scale:

Vert. Scale:

KimleyHorn

KIMLEY-HORN AND ASSOCIATES, INC.
4582 SOUTH ULSTER STREET,
SUITE 1500
DENVER, COLORADO 80237
(303) 228-2300

PROPOSED
FOR REVIEW ONLY
NOT FOR
CONSTRUCTION
KimleyHorn
Kimley-Horn and Associates, Inc.

(R-X)
(R-X)
(R-X)
(R-X)

Sheet Revisions

Date:	Comments:	Init.



CITY OF LOUISVILLE
749 MAIN STREET
LOUISVILLE, CO 80027
Phone: (303)666-6565
Fax:

EXHIBIT

No Revisions:

Revised:

Void:

PROP DRAINAGE AREA MAP

Designer:

Sheet Subset: DAM-EXISTING

Detailer:

Checked By: XXX

Subset Sheet:


Project No./Code

CDOT #:

COL #:

Sheet Number 5


K:\DEN_PublicSector\096489002 - Louisville - Future42\CADD\Plansheets\096489002_PR_DRN.dwg Pratt, Anthony 12/22/2022 1:28 PM
THIS DOCUMENT, TOGETHER WITH THE CONCEPTS AND DESIGNS PRESENTED HEREIN, IS AN INSTRUMENT OF SERVICE, IS INTENDED ONLY FOR THE SPECIFIC PURPOSE AND CLIENT FOR WHICH IT WAS PREPARED, REUSE OF AND IMPROPER RELIANCE ON THIS DOCUMENT WITHOUT WRITTEN AUTHORIZATION AND ADAPTATION BY KIMLEY-HORN AND ASSOCIATES, INC. SHALL BE WITHOUT LIABILITY TO KIMLEY-HORN AND ASSOCIATES, INC.

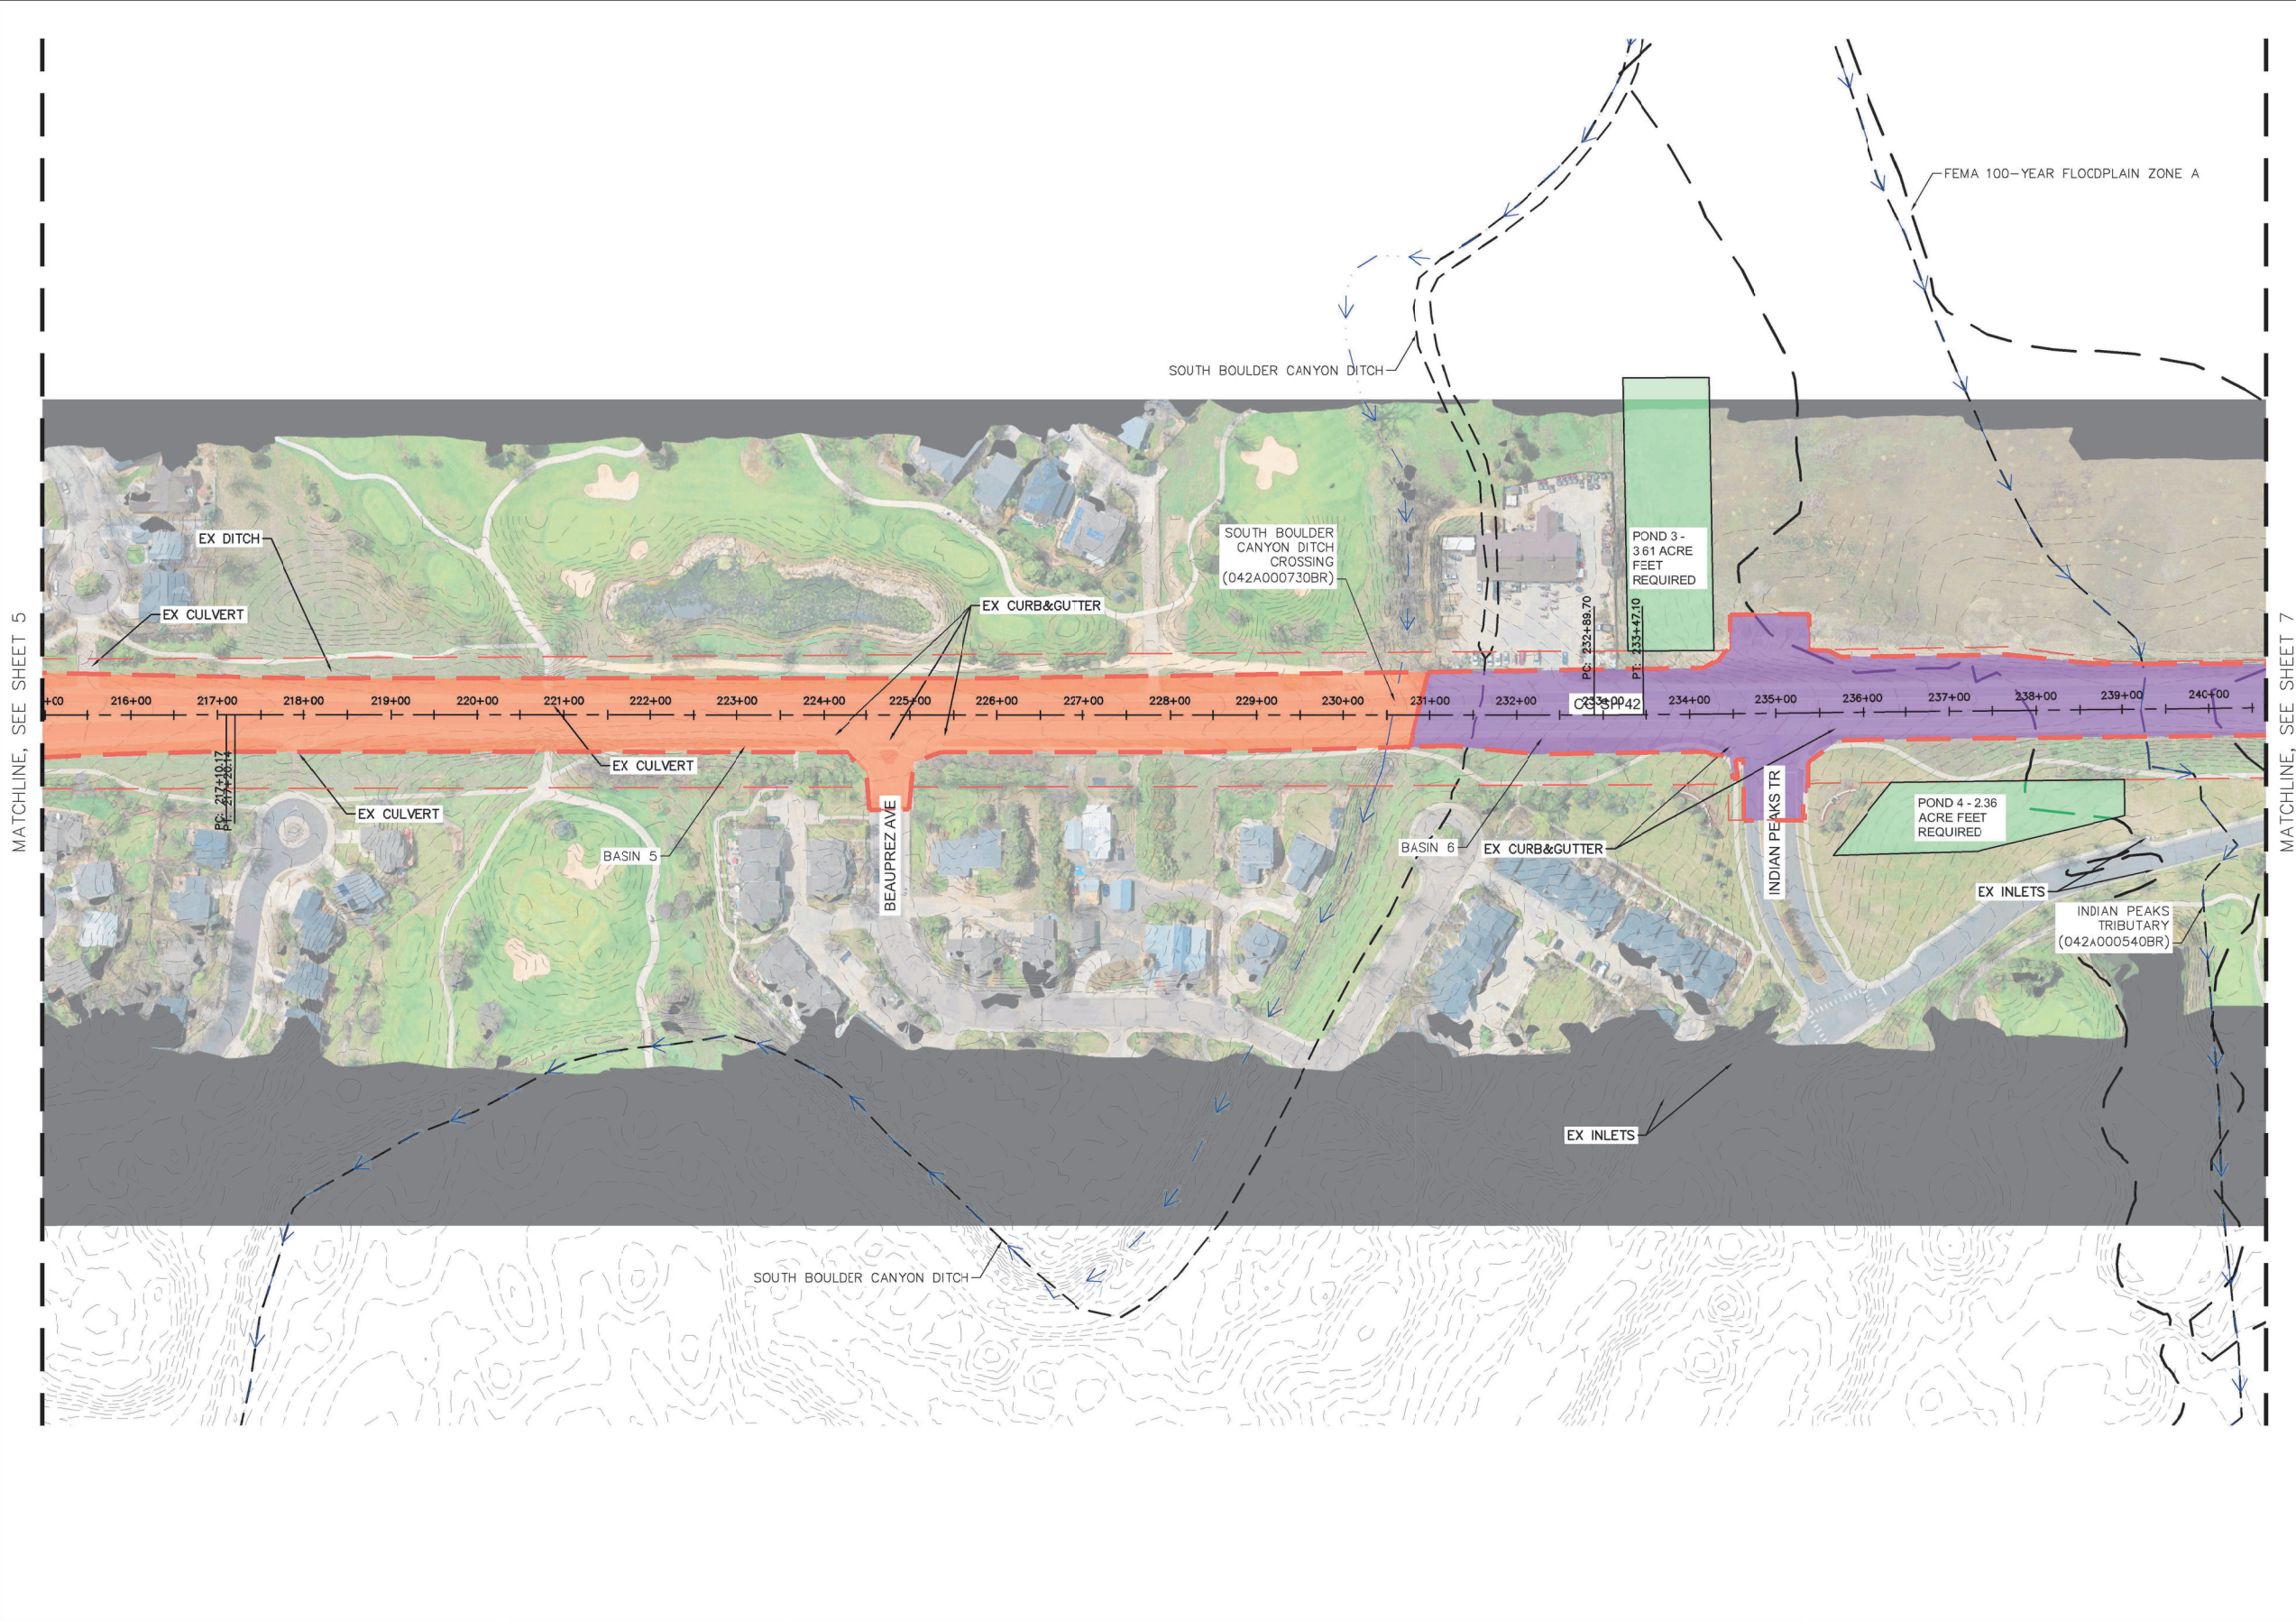

LEGEND


- FEMA EFFECTIVE 100-YR FLOODPLAIN
- STREAM/CHANNEL CENTERLINE - FEMA
- - - PROPOSED BASIN BOUNDARY
- EXISTING FLOW DIRECTION

NOTE: IT SHOULD BE NOTED AND RECOGNIZED THAT THE VOLUME REQUIREMENTS AND CONCEPTUAL POND LOCATIONS ARE PRELIMINARY AND BASED ON THE PRELIMINARY PROJECT CORRIDOR DESIGN. AS DESIGN OF THE OVERALL CORRIDOR PROGRESSES, THE VOLUME REQUIREMENTS WILL BE RE-EVALUATED AND POND LOCATIONS WILL BE REASSESSED.

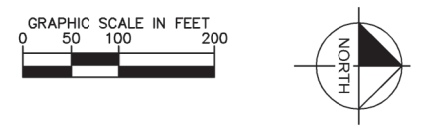

Print Date: December 20, 2022		PROPOSED FOR REVIEW ONLY NOT FOR CONSTRUCTION Kimley-Horn and Associates, Inc.	Sheet Revisions			CITY OF LOUISVILLE 749 MAIN STREET LOUISVILLE, CO 80027 Phone: (303)666-6565 Fax:	EXHIBIT		PROP DRAINAGE AREA MAP		Project No./Code	
Drawing File Name:			Date:	Comments:	Init.		No Revisions:	CDOT #:				
Horiz. Scale:	Vert. Scale:						Revised:	Designer: XXX	Sheet Subset: DAM-EXISTING	COL #:		
			(R-X) (R-X) (R-X) (R-X)					Void:	Detailer: XXX	Subset Sheet:	Sheet Number 6	


K:\DEN_PublicSector\096489002 - Louisville - Future42\CADD\Plansheets\096489002_PR_DRN.dwg Pratt, Anthony 12/22/2022 1:28 PM
THIS DOCUMENT, TOGETHER WITH THE CONCEPTS AND DESIGNS PRESENTED HEREIN, IS AN INSTRUMENT OF SERVICE, IS INTENDED ONLY FOR THE SPECIFIC PURPOSE AND CLIENT FOR WHICH IT WAS PREPARED, REUSE OF AND IMPROPER RELIANCE ON THIS DOCUMENT WITHOUT WRITTEN AUTHORIZATION AND ADAPTATION BY KIMLEY-HORN AND ASSOCIATES, INC. SHALL BE WITHOUT LIABILITY TO KIMLEY-HORN AND ASSOCIATES, INC.

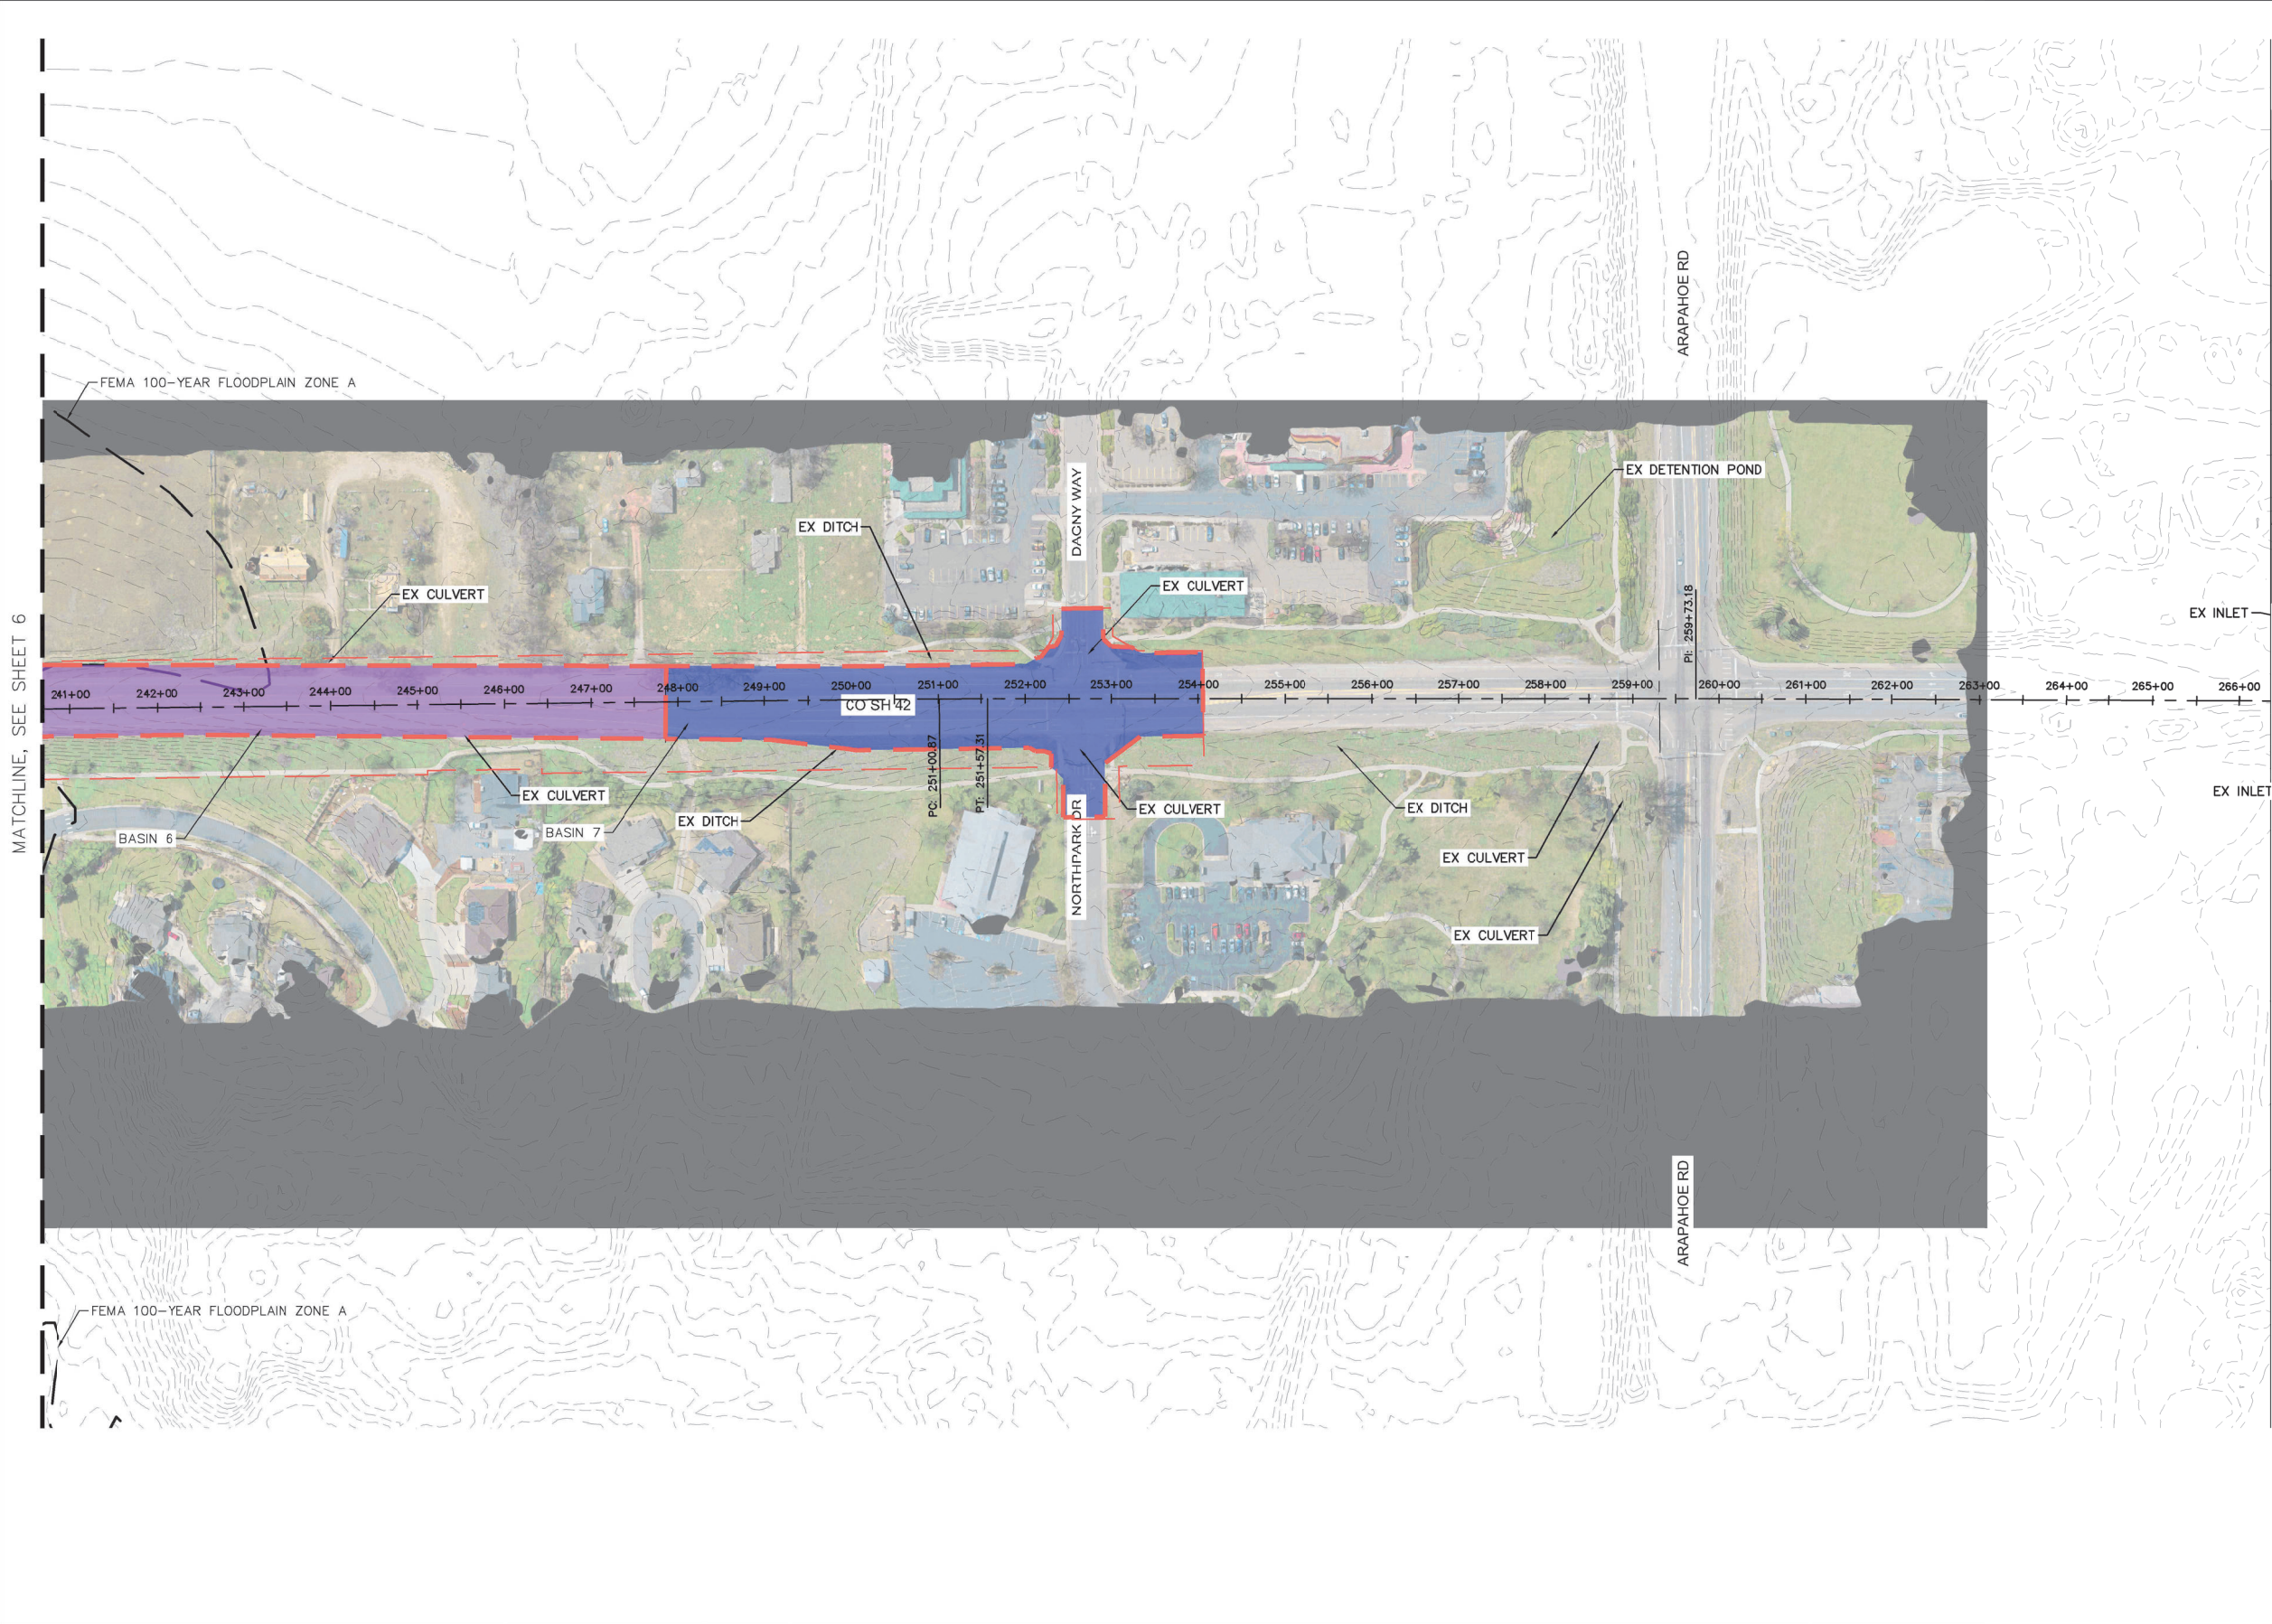

LEGEND

- FEMA EFFECTIVE 100-YR FLOODPLAIN
- STREAM/CHANNEL CENTERLINE - FEMA
- - - PROPOSED BASIN BOUNDARY
- EXISTING FLOW DIRECTION

NOTE: IT SHOULD BE NOTED AND RECOGNIZED THAT THE VOLUME REQUIREMENTS AND CONCEPTUAL POND LOCATIONS ARE PRELIMINARY AND BASED ON THE PRELIMINARY PROJECT CORRIDOR DESIGN. AS DESIGN OF THE OVERALL CORRIDOR PROGRESSES, THE VOLUME REQUIREMENTS WILL BE RE-EVALUATED AND POND LOCATIONS WILL BE REASSESSED.

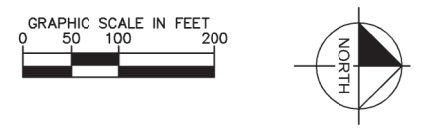

Print Date: December 20, 2022		PROPOSED FOR REVIEW ONLY NOT FOR CONSTRUCTION Kimley-Horn and Associates, Inc.	Sheet Revisions			CITY OF LOUISVILLE 749 MAIN STREET LOUISVILLE, CO 80027 Phone: (303)666-6565 Fax:	EXHIBIT		PROP DRAINAGE AREA MAP		Project No./Code	
Drawing File Name:			Date:	Comments:	Init.		No Revisions:		CDOT #:		COL #:	
Horiz. Scale:	Vert. Scale:						Revised:		Designer: XXX	Sheet Subset: DAM-EXISTING	Sheet Number 7	
							Void:		Detailer: XXX			